



END ELEVATION

1/8" = 1'-0"

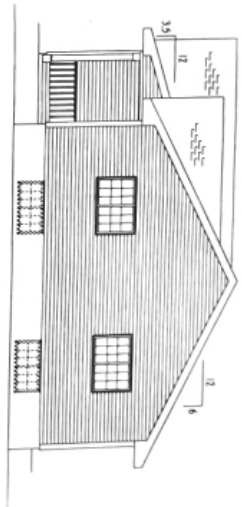


END ELEVATION

1/8" = 1'-0"

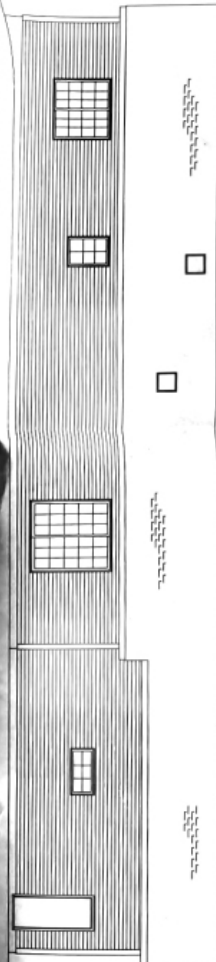

REAR ELEVATION

1/8" = 1'-0"

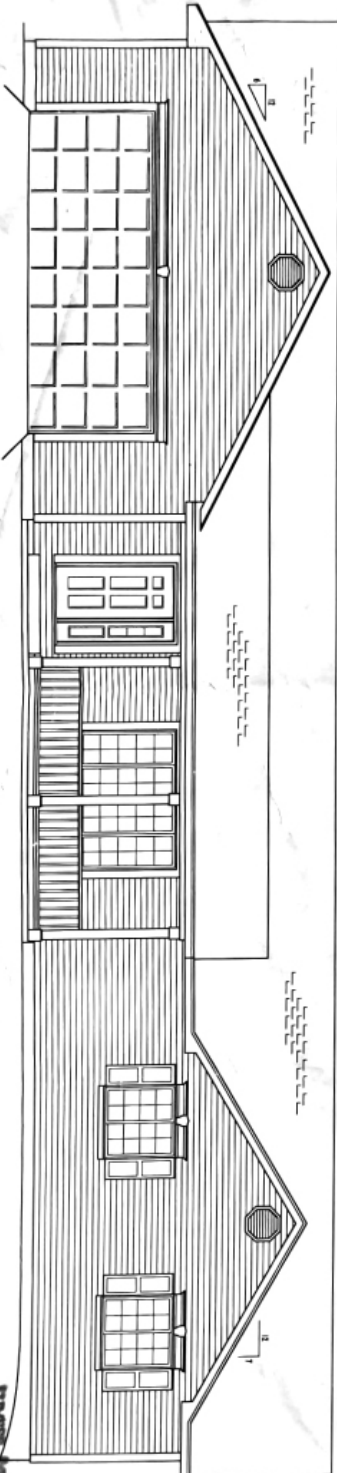

FRONT ELEVATION

3/16" = 1'-0"

UNDER 1800. STDS PERMIT UP TO 4' IN FIRST DIMENSION. SHOWN AT PLATE AND BEAM WHERE NECESSARY.




American Dream

• 1998

Drawn by	Size	Scale	Sheet	Project
J. STEIN	4/12/03	AS NOTED	74933	CRESTWOOD
J. STEIN	4/12/03	AS NOTED	74933	CRESTWOOD

A1

Swanville

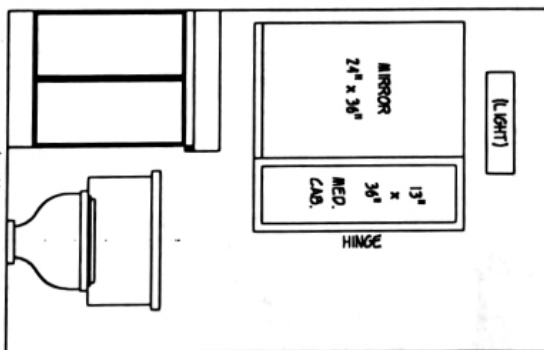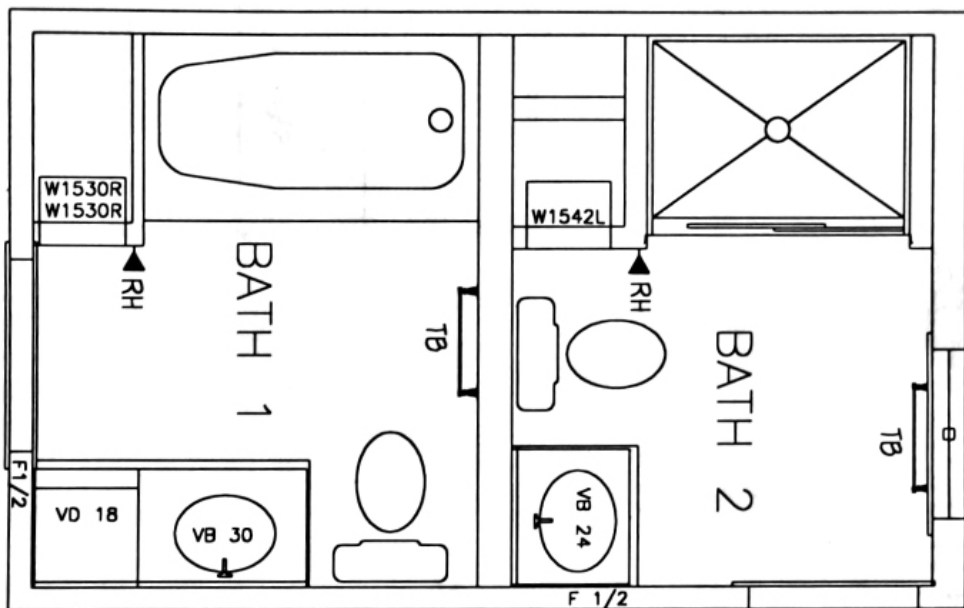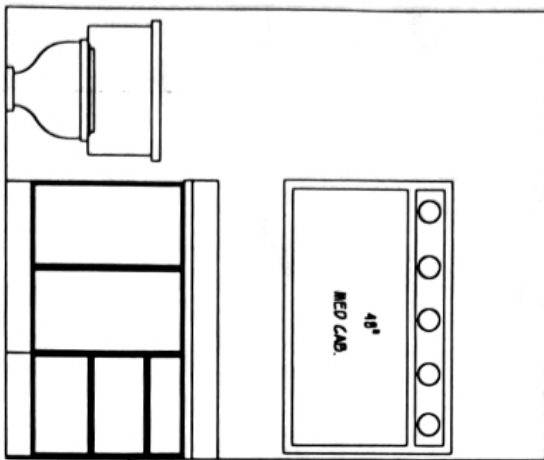

A-Pack Exterior Accessories		
Qty.	Description	Part Number
1	TODDOCK COVER VINYL	TKCV

WAUSAU
HOMES INC.

FLOOR PLAN/ELEVATION
B1 & B2
CORE


SALES ORDER #: 74933

Drawn By: KLV


Date: 6/6/2000
Scale: 3/8" = 1'

LESLIE MARBLE COUNTERTOPS

BATH 1

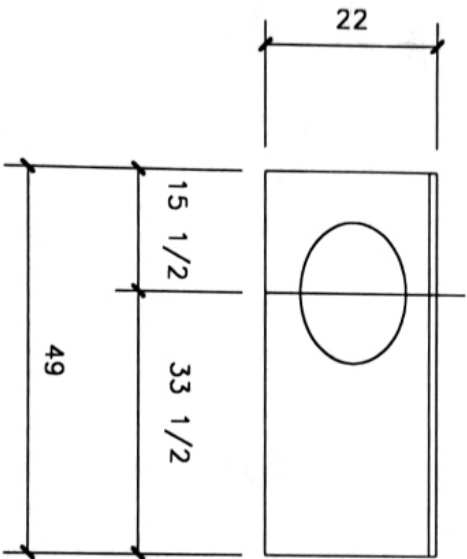

BATH 2

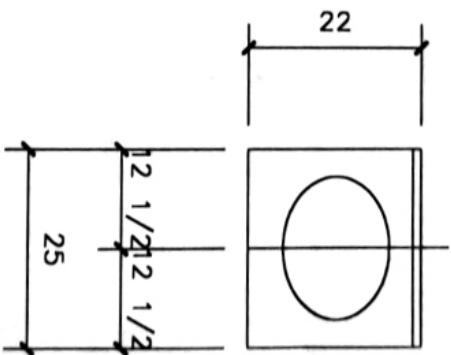

WAUSAU
HOMES INC.

COUNTERTOPS
CT1
CORE

SALES ORDER #: 74933


Drawn By: KJV

Date: 5/16/2000

Scale: 1/2" = 1'

[Handwritten signature]

LAUNDRY

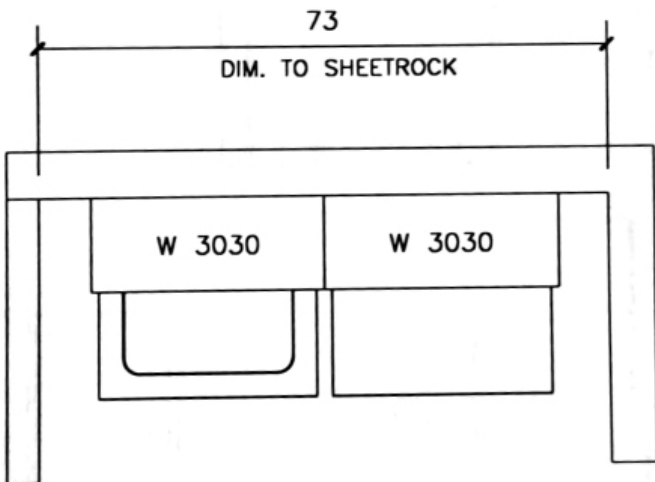

WAUSAU
HOMES INC.


FLOOR PLAN
L1
K.D.

SALES ORDER #: 74933
Drawn By: KJY

Date: 5/16/2000
Scale: 1/2" = 1'

B Pack Exterior Accessories	
Qty.	Description
3	TORLOCK CORNER VINYL
	TRCV

B Pack Interior Accessories	
Qty.	Description
5	BASE TRIM KIT
	BTX 24

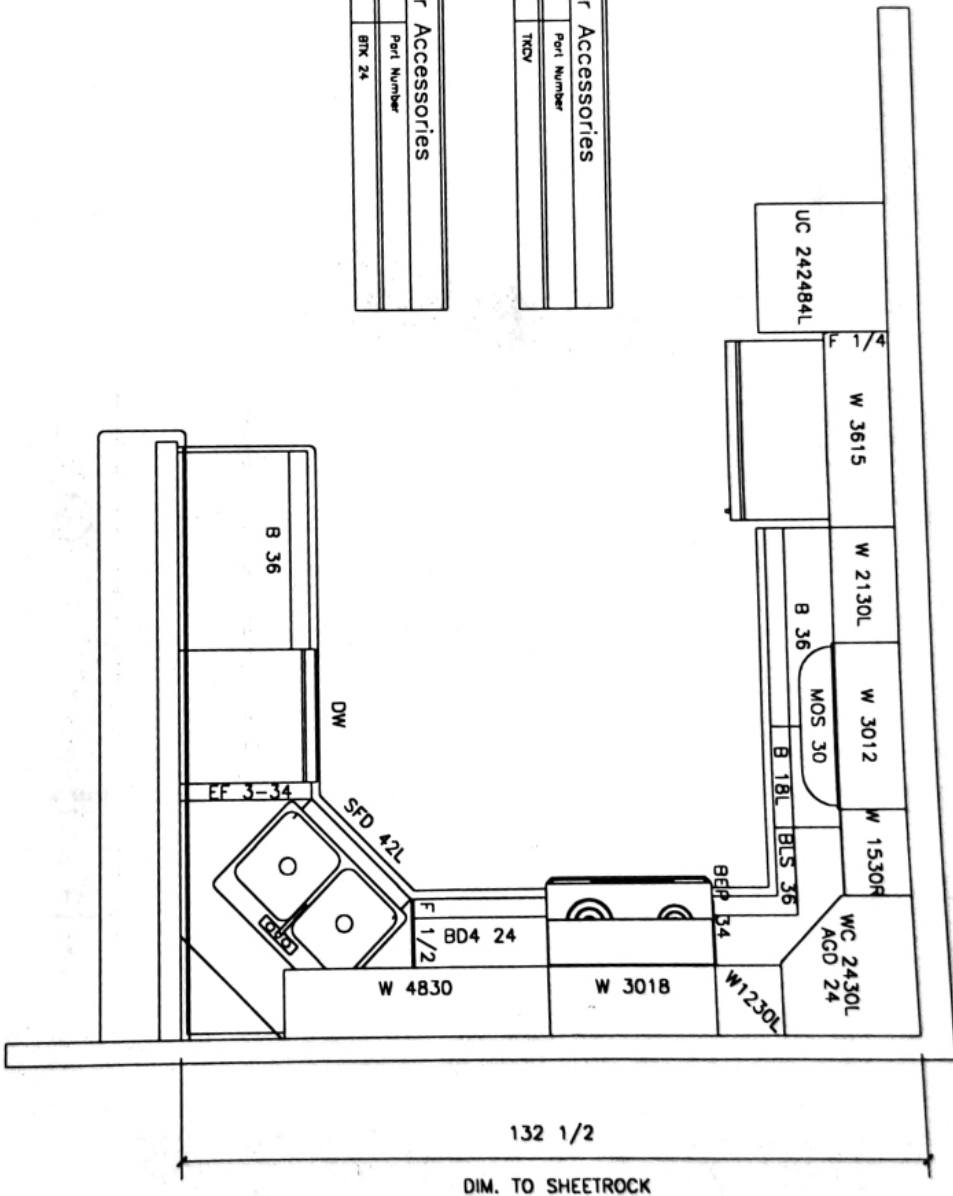


WAUSAU
HOMES INC.

FLOOR PLAN
K1
K-221 REV

SALES ORDER #: 74933

Drawn By: KJY

Date: 6/6/2000
Scale: 3/8" = 1'

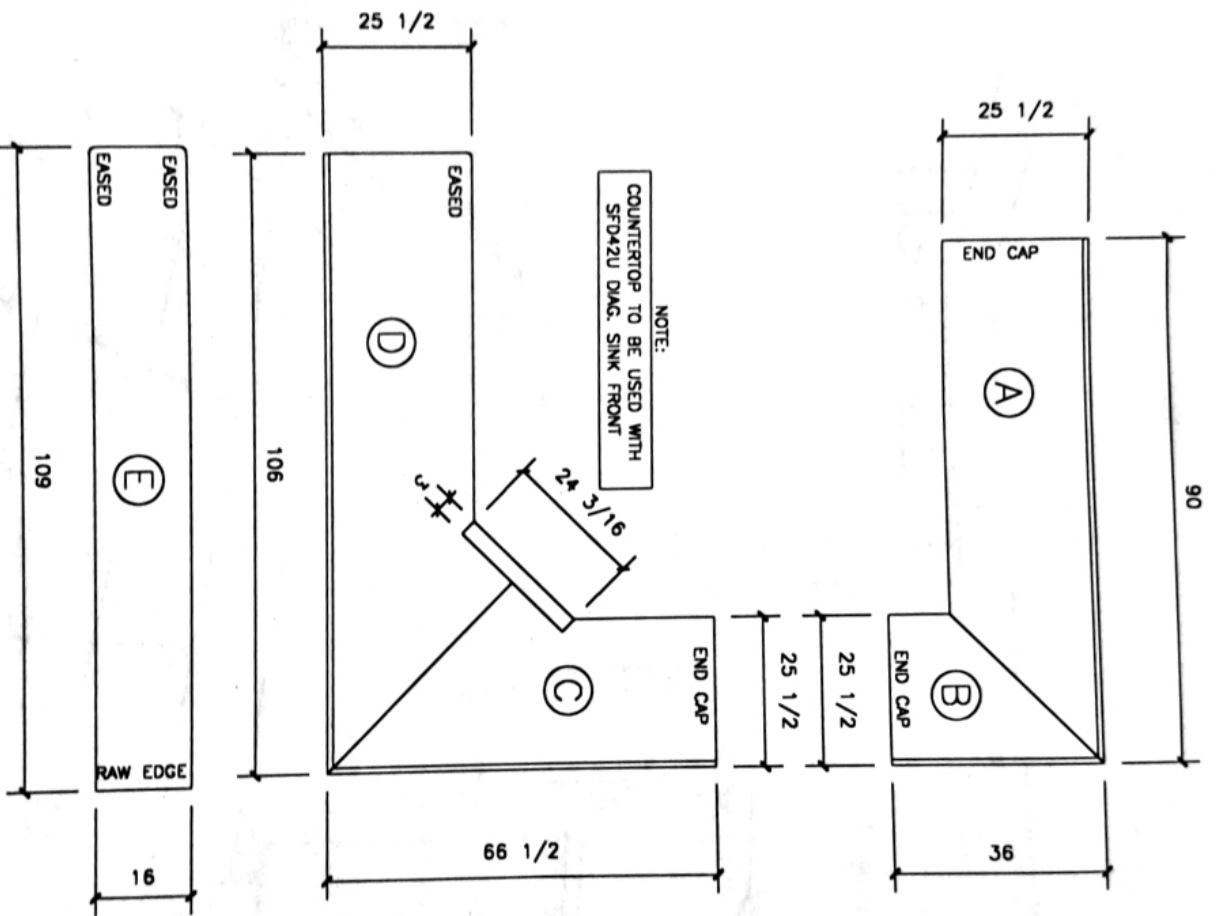


WAUSAU
HOMES INC.

COUNTERTOPS
K2
K-221 REV

SALES ORDER #: 74933
Drawn By: KJY

Date: 5/16/2000
Scale: 3/8" = 1'

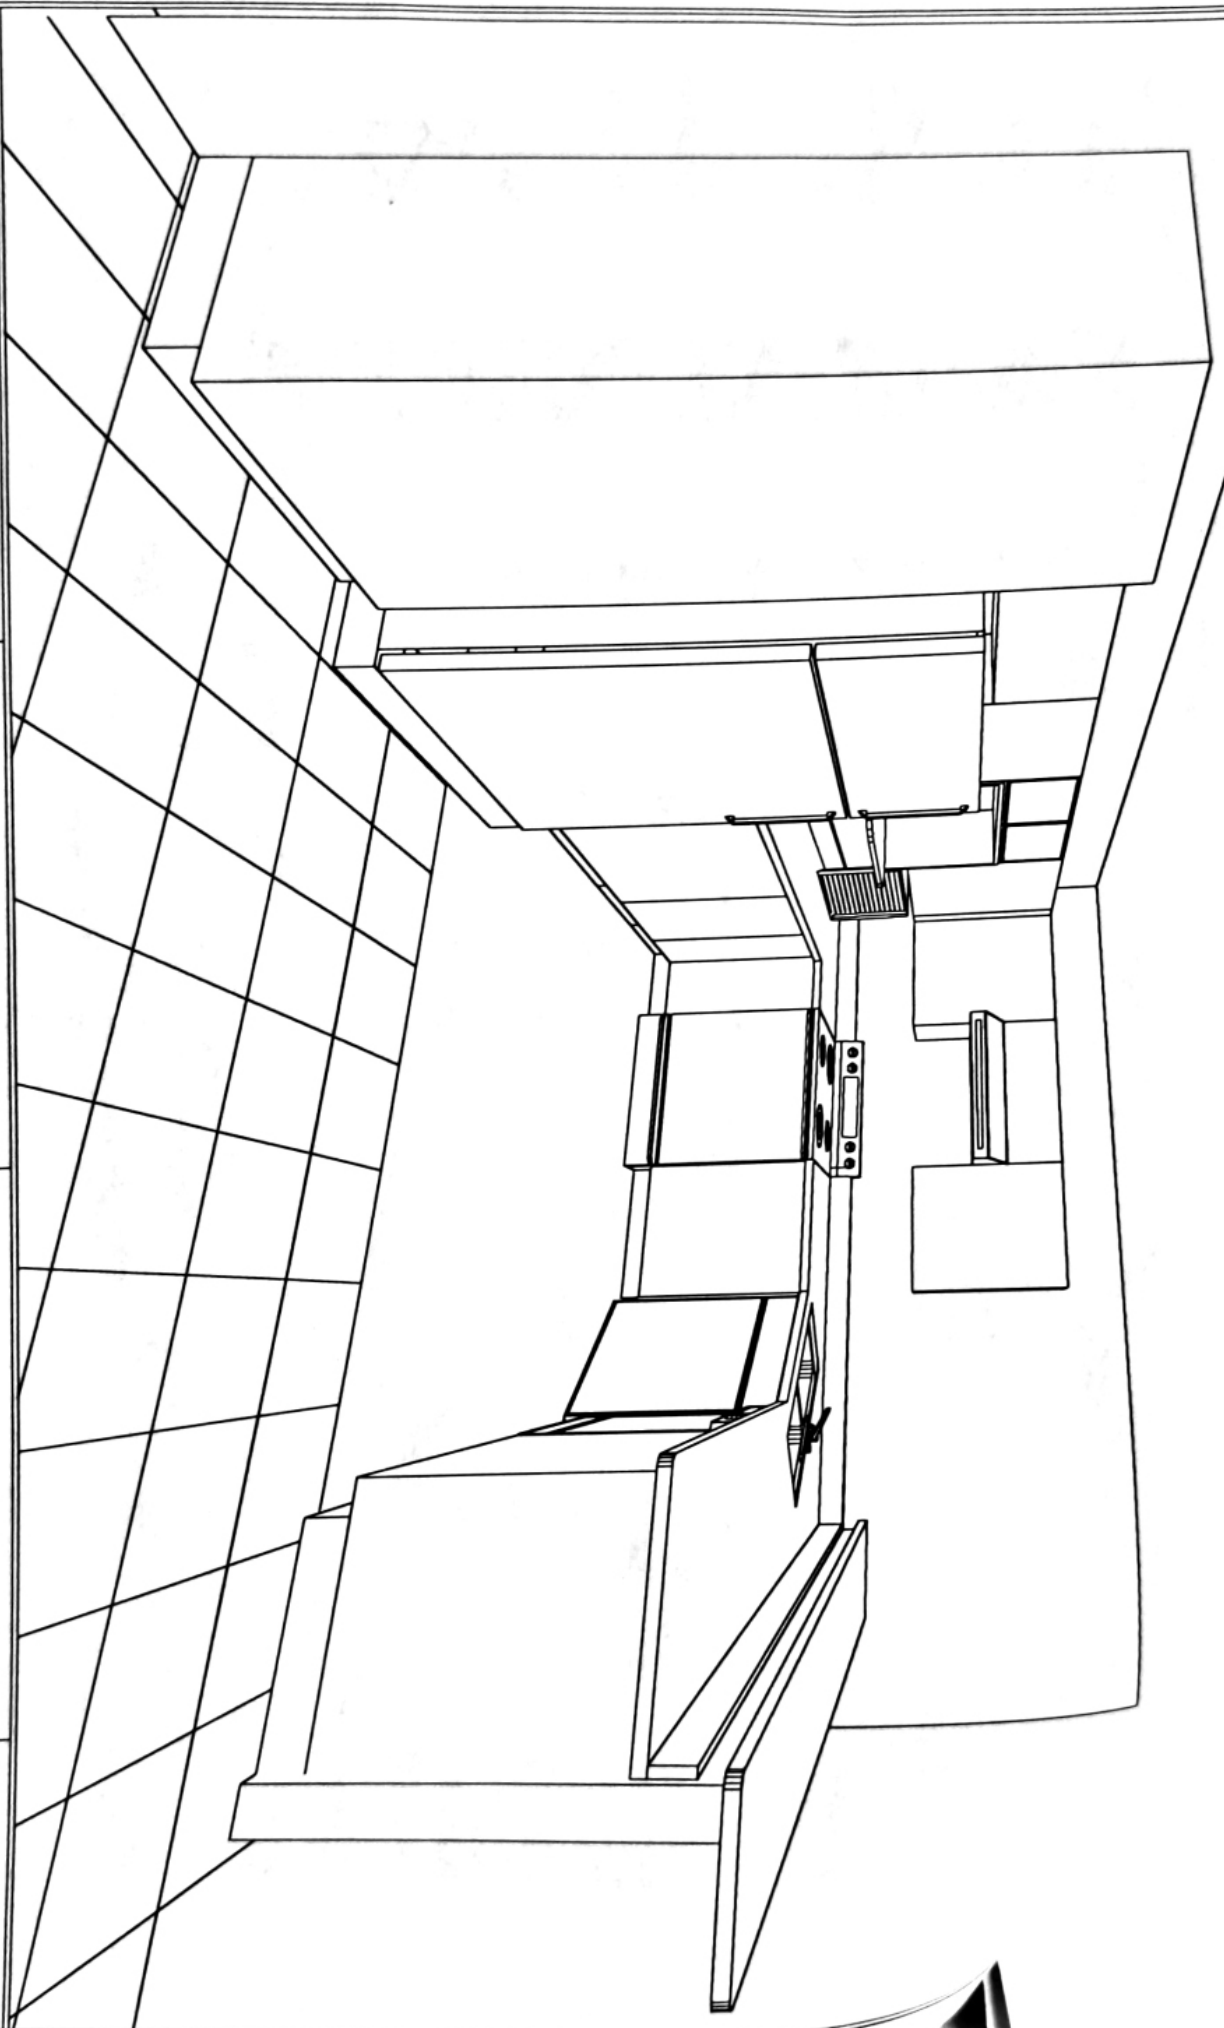

WAUSAU
HOMES INC.

FLOOR PLAN
K1
K-221 REV

SALES ORDER #: 74933

Drawn By: KUY

Date: 5/16/2000

Scale: 3/8" = 1'

[Handwritten signature]