

GARLAND COUNTY LAKESIDE SCHOOL DISTRICT ABSOLUTE HOME AUCTION



On-site & Online Auction

Wednesday | July 28, 2021 | 11:00 A.M.

118 Stella Street | Hot Springs, Arkansas 71913

WilsonAuctioneers.com

June 28, 2021

Dear Prospective Buyer:

This 1,766+/- square foot, 3 bedroom/ 2 bath well maintained, single-story, brick, and vinyl home sits on (3) level lots totaling 0.9+/- acres in Lakeside School District. The house is move-in-ready and has recently been updated with new carpet in the bedrooms, and new LED light fixtures and ceiling fans. There is also a 1,080+/- square foot shop building and an attached 2-car carport. This property, conveniently located on a quiet street just off Westinghouse Drive, less than 1.5+/- miles from MLK Expressway Exit 9 (Malvern Ave.) and Lakeside School, is **selling regardless of price to the highest bidder on auction day!**

This home consists of a living area with a rock fireplace, kitchen with newer stainless steel appliances, dining room, inviting sunroom, (3) bedrooms, full bathroom, laundry room with pantry closet, and a large utility/mudroom containing the 2nd full bathroom. Plus, there is a back deck, fenced backyard, (2) poured concrete driveways, 30x36 square foot shop building with cedar siding exterior, an overhead door, and storage room, and a portable outbuilding. This house sits on (3) lots (42, 43 & 44) in C.J. Irwin Subdivision with plenty of room to add to the existing home or build a second house. All city utilities are available, including electricity, city water, city sewer, and natural gas. Any offers made before auction day are welcome and encouraged.

If you have further questions after reviewing this information packet, please do not hesitate to call me, **Doug Westgate, at (501) 815-4004**. We look forward to working with you on auction day at ***118 Stella Street in Hot Springs, Arkansas, at 11:00 a.m. on July 28th.***

A handwritten signature in cursive script that reads "Doug Westgate". The signature is written in dark ink and is positioned above a horizontal line.

Doug Westgate, Agent
Wilson Real Estate Auctioneers, Inc.

GENERAL INFORMATION

LEGAL DESCRIPTION: Lots 42, 43 and 44 of C. J. Irwin Subdivision #1, according to the Plat recorded in Book 1 at Page 36 of the Plat Records of Garland County, Arkansas.

TERMS AND CONDITIONS: \$20,000.00 Cashier's Check ***made Payable in Your Name or Wilson Auctioneers, Inc.*** Down Day of Auction, as Earnest Money ~ Balance Due at Closing ~ Closing within 30 Days ~ Title Insurance with Warranty Deed Provided at Closing ~ Property Sold Free & Clear of any Liens & Encumbrances ~ 10% Buyer's Premium ~ **Offers Prior to Auction Day are Welcome.**

CLOSING COMPANY: Lenders Title Company ~ Closing Agent: Shanda Dunlap (sdunlap@lenderstitle.com) ~ 110 Ouachita Avenue, Hot Springs, Arkansas 71901 ~ (501) 624-2541 ~ Fax/ 623-4552.


GENERAL INFORMATION: This 1,766+/- SF, 3 Bedroom/ 2 Bath Well Maintained, Single-Story, Brick & Vinyl Home Sits on (3) Level Lots Totaling 0.9+/- Acres in Lakeside School District ~ Home is Move-in-Ready & has Recently been Updated w/New Carpet in the Bedrooms & New LED Light Fixtures & Ceiling Fans ~ 1,080+/- SF Shop Building & Attached 2-Car Carport ~ This Property, Conveniently Located on a Quiet Street just off Westinghouse Drive, Less than 1.5+/- Miles from MLK Expressway Exit 9 (Malvern Ave.) & Lakeside School, is **Selling Regardless of Price to the Highest Bidder on Auction Day!** ~ Home Consists of a Living Area w/Rock Fireplace ~ Kitchen w/Newer S/S Appliances ~ Dining Room ~ Inviting Sunroom ~ (3) Bedrooms ~ Full Bath ~ Laundry Room w/Pantry Closet ~ Large Utility/Mudroom w/ 2nd Full Bathroom ~ Back Deck & Fenced Backyard ~ (2) Poured Concrete Driveways ~ 30x36 SF Cedar Siding Exterior Shop Building w/Overhead Door & Storage Room ~ Portable Outbuilding ~ House Sits on (3) Lots (42, 43 & 44) in C.J. Irwin Subdivision w/Plenty of Room to Add onto the Existing Home or Build a Second House ~ All City Utilities, Including Electricity, City Water, City Sewer & Natural Gas ~ **Offers Made Prior to Auction Day are Welcome & Encouraged! ~ REMEMBER, THIS INCREDIBLE LAKESIDE SCHOOL DISTRICT PROPERTY IS SELLING REGARDLESS OF PRICE ON AUCTION DAY!**

REAL ESTATE TAXES FOR YEAR 2020: \$922.00

SCHOOL DISTRICT: Lakeside

The information in this packet is believed to be accurate and from reliable sources, but we make no representation or warranties, expressed or implied, as to the accuracy of the information. All references to age, square footage, income, taxes, aerals, plats, surveys, and expenses, but not limited to, are approximate. Buyers should conduct their own independent investigations and rely only on those results. Neither Wilson Real Estate Auctioneers, Inc. nor the Seller assumes liability for the information provided.

A part of the S.E. 1/4 of Section 12, particularly described as follows: Beginning at the corner of said section 12 T.3 S. R.19 W. along the South line of said section 12, 200 feet to a point; thence North 800 feet to a point; thence degrees 11 minutes East 415 feet to a point; thence S. 840 feet to a point, said point being on the S. 1/4 of the S.E. 1/4 of the S.E. 1/4 of said section 12; thence East 780 feet to a point, said point being on the S. 1/4 of the S.E. 1/4 of the S.E. 1/4 of said section 12; along the East line of section 12, 1200 feet to beginning.

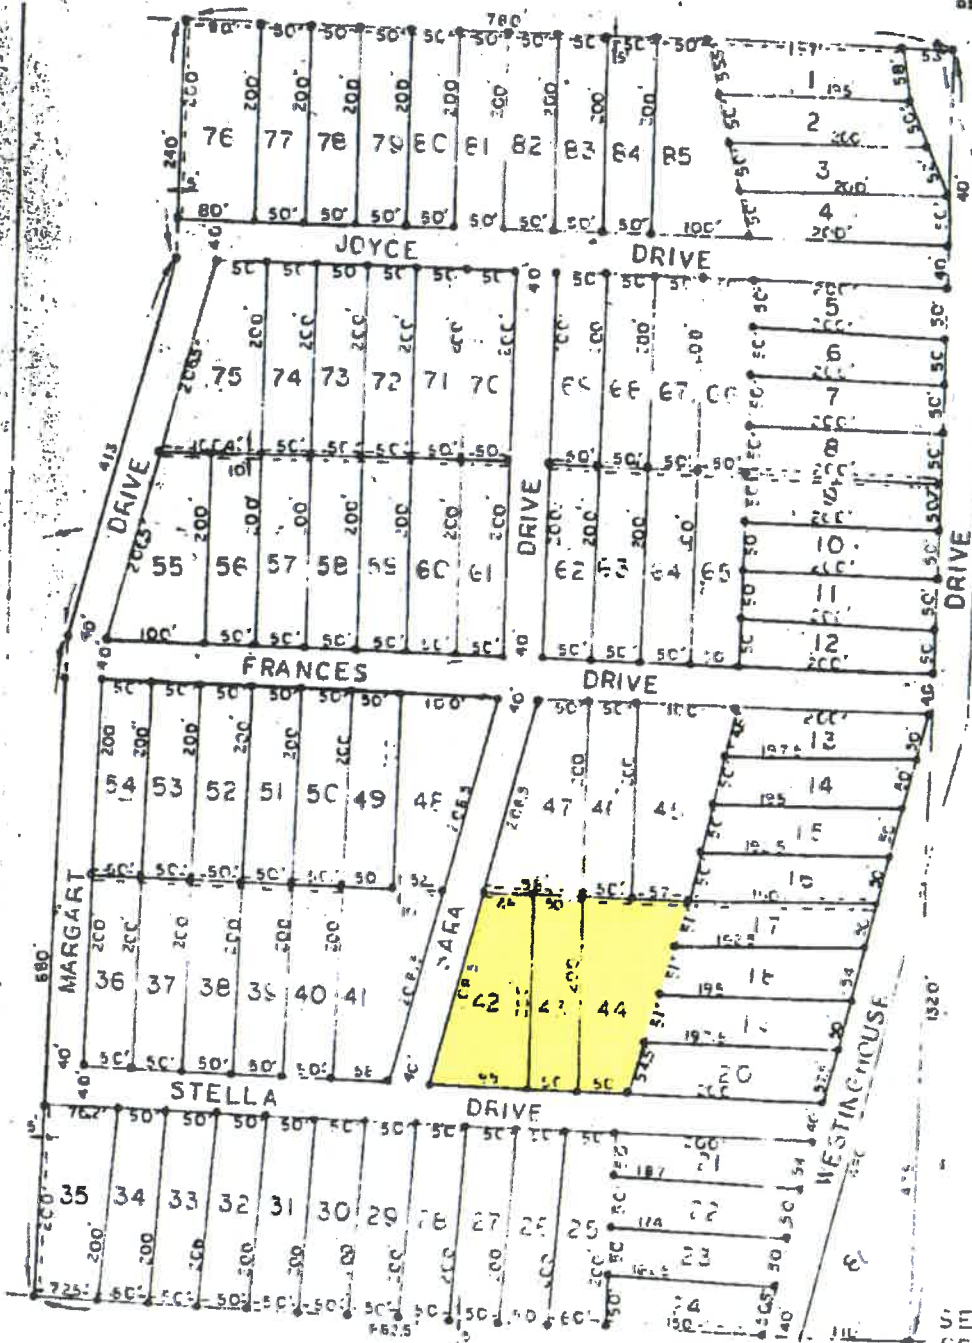

LEGEND


7 IRON PIN
 --- EASEMENT
 SCALE: 1" = 100'

N

RECORDED
 PLAT BOOK 1 - PA
 FILED FOR RECO
 ON THIS 28
 AT 11:20 O'CLOCK
 SHERLOCK HILLIARD, CLE
 [Signature]


SE CORNER
 SEC 12
 T. 3 S. R. 19 W

I hereby certify that the above property has been surveyed and is correct as shown above.

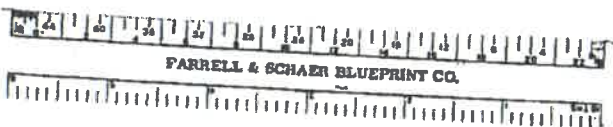

[Signature]
 Harold L. Smith
 Registered Professional Engineer
 Arkansas 873



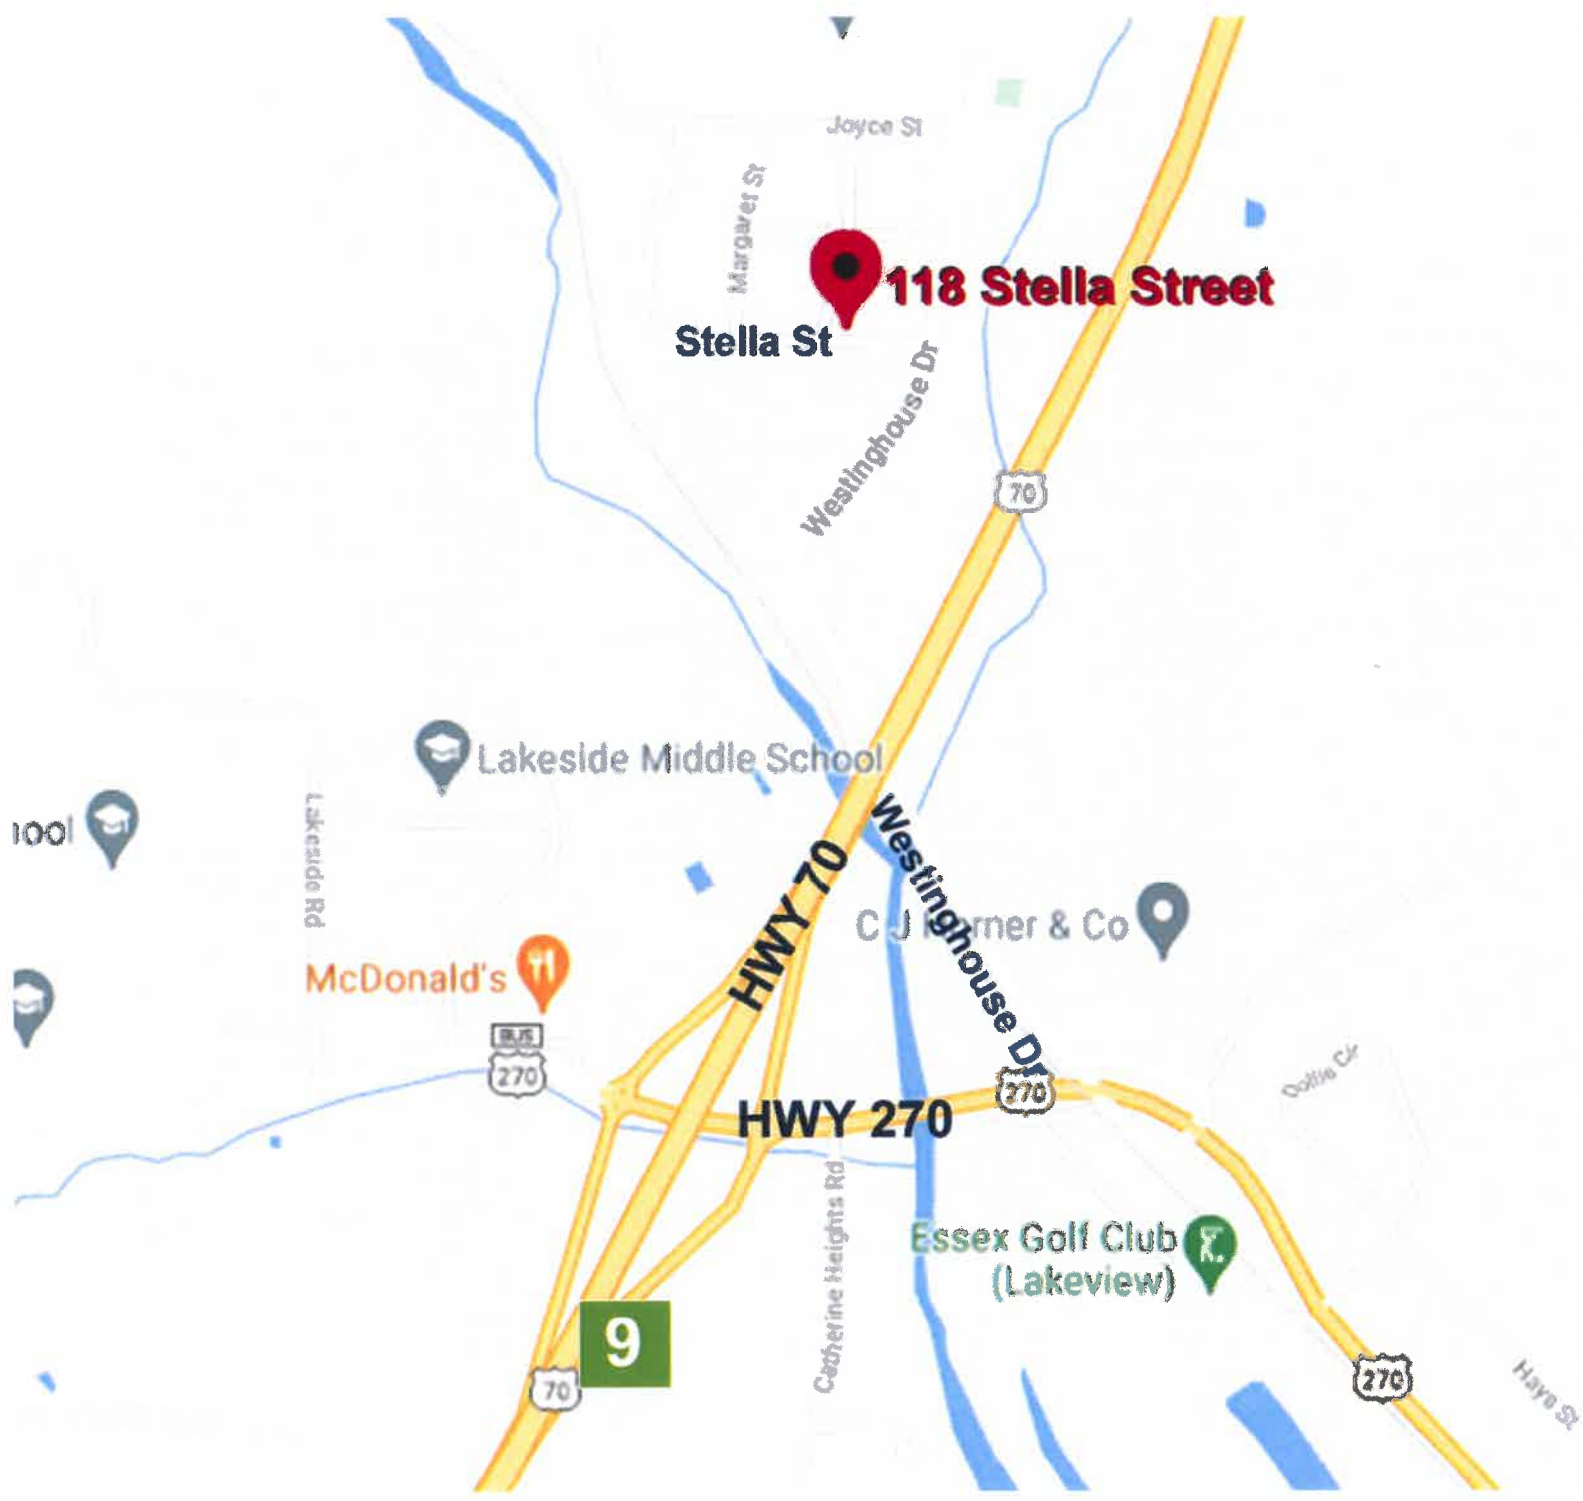

WILSON REAL ESTATE AUCTIONEERS, INC.

TERMS OF AUCTION

Wilson Real Estate Auctioneers, Inc., an Arkansas corporation headquartered at 929 Airport Road, Hot Springs, Arkansas 71913 (telephone 877-243-2289 or 501-624-1825 and facsimile 501-624-3473) and its Arkansas broker, Joe R. Wilson ("Broker") whose address is 929 Airport Road, Hot Springs, Arkansas 71913 (these parties collectively "Auctioneer") have contracted with ("Seller") to offer to sell at public auction ("Auction") certain real property ("Property"). These terms, plus any additions, deletions, and/or revisions announced by Auctioneer before the commencement of the Auction, represent the exclusive terms for the Auction ("Terms of Auction").

1. **AGENCY:** Auctioneer is acting exclusively as an agent for Seller and not as an agent for any Bidder or Buyer. No third-party broker is acting as a sub-agent of Auctioneers.
2. **PROPERTY:** The Property is described in the Property Information Packet ("Information Packet"), a copy of which is available from Auctioneer and posted at the Auction.
3. **DUE DILIGENCE:** Seller and Auctioneer do not attempt to provide Bidder with all of the information Bidder may need to make an informed decision about the Auction and Property. Bidder should obtain professional advice and conduct due diligence on the Property, title commitment (available from Auctioneer and posted at the Auction), surrounding area, all information provided by Seller or Auctioneer, "Property Information Packet" (available from Auctioneer, online at www.wilsonauctioneers.com, and posted at the Auction), public records, Terms of Auction, Auction, Sale Contract, transaction contemplated, and all circumstances, defects, facts, issues, matters, problems, and other relevant matters (collectively "Property Issues"). All information provided by Auctioneer came from Seller and is believed to be accurate, but neither Seller nor Auctioneer guarantees, represents, or warrants its accuracy or completeness and Bidder should not rely upon it without independent inspection and verification from sources Bidder knows to be reliable. Seller and Auctioneer are not required to update any information provided or published and shall have no liability on any basis for failing to do so.
4. **DISCLAIMER:** Participation in the Auction is at Bidder's sole risk and Seller and Auctioneer, plus their agents, contractors and employees, shall have no liability on any basis. The Property will be offered in "**AS IS, WHERE IS**" condition. To the fullest extent allowed by law, Seller and Auctioneer unconditionally disclaim any guarantee, representation, or warranty of every kind, whether expressed, implied, or statutory, whether oral or written, whether past, present, or future, with respect to all Property Issues, except as expressly provided in the Terms of Auction and the Sale Contract.
5. **DISCLOSURES:** The Property will be offered for sale and conveyed subject to all conditions, covenants, deeds, easements, reservations, restrictions, right-of-ways, title exceptions and matters of record. Maps, depictions and sketches in any materials related to the Property are for illustration purposes only and Seller and Auctioneer do not guarantee, represent, or warrant their accuracy or completeness. Residential dwellings built prior to 1978 may include lead-based paint. Buyer of such property must immediately execute a "Lead-Based Paint Waiver" in favor of Seller to be made part of the Sale Contract, thereby waiving Buyer's right to conduct any risk assessment or inspection for lead-based paint hazards. Every Bidder should read and understand the lead hazard information pamphlet provided and the "Lead Warning Statement" in the Sale Contract.
6. **REGISTRATION:** Any competent adult with a satisfactory photo identification who properly registers and complies with the Terms of Auction may bid. Auctioneer may refuse to register or expel any person who is disruptive, noncompliant, or previously caused a problem for Seller or Auctioneer. Bidder must present a cashier's check in the amount specified under "Terms on Real Estate" to Auctioneer at registration. This must be in the form of cashier's check, made payable to Bidder. Any person intending to bid on behalf of another must present Auctioneer with an executed, enforceable, recorded and unexpired power of attorney which is subject to Auctioneer's approval. The requirements for Bidder registration may be waived by Auctioneer with respect to any Bidder, without waiving same for any other Bidder. By registering, Bidder acknowledges receipt of the Terms of Auction and access to the Sale Contract and unconditionally and irrevocably agrees to be bound by both.

7. **BUYER'S PREMIUM:** A ten-percent (10.00%) buyer's premium shall be in effect for the Auction and added to the amount of the highest bid to arrive at the selling price for the Property ("total contract price").
8. **AUCTION:** Auctioneer's discretion includes, but is not limited to, the auction method, bid-calling, bid increments and determining the buyer. The decision of Auctioneer is final regarding all matters that arise before, during, or after the Auction. Seller shall not bid, unless the auction is ordered by the court. Bidder shall not retract any bid. Bidder's purchase shall be considered a single transaction whether of the whole or a fraction of the Property. The sale of any fraction of the Property shall not be contingent upon the sale of any other portion thereof, whether purchased by the same Buyer or not.
9. **SALE CONTRACT:** This is a cash sale and not contingent upon any matter, including Buyer obtaining financing. Buyer shall immediately execute the Sale Contract and all related documents presented by Auctioneer to bind Bidder and Seller to the sale of the Property. Any Buyer purchasing on behalf of a business or arm of government ("artificial person") shall immediately execute the Sale Contract in both the artificial person's and buyer's names, until such time as the artificial person presents Auctioneer with acceptable, written evidence of the artificial person's good standing in its state of formation, plus written authority, in a form acceptable to Auctioneer, agreeing to be bound by the Sale Contract. The Terms of Auction are incorporated into the Sale Contract which defines the entire agreement between Seller and Buyer. The Terms of Auction complement the Sale Contract and, in the event of any conflict between them, the Sale Contract shall control in all instances. Buyer shall execute the Sale Contract and no addition, deletion, or revision shall be permitted.
10. **DEPOSIT:** Buyer shall immediately pay to Wilson Real Estate Auctioneers, Inc. a cashier's check in the amount specified under "Terms on Real Estate". If for any reason Buyer fails to timely execute the Sale Contract or pay the deposit, Seller has sole discretion, to: (a) pursue all legal and equitable remedies available against Buyer, or (b) declare Buyer's bid to be immediately forfeited, null and void, without any requirement of notice, and immediately re-sell the Property to another buyer.
11. **ARBITRATION:** Any action, claim, controversy, counterclaim, dispute, or proceeding arising out of the Property Issues and involving Seller, Bidder, Buyer, or Auctioneer, in any combination, whether controlled by federal or state law, and whether an issue of law or equity, including the determination of the scope and applicability of this agreement to arbitrate, shall be determined and resolved exclusively by final and binding arbitration, with no appeal permitted, except as provided by applicable law for the judicial review or enforcement of arbitration decisions. The arbitration shall be administered by Judicial Arbitration and Mediation Services, Inc., or its successor, and decided by a panel of three (3) independent arbitrators. Judgment on the arbitration award may be entered in any court having jurisdiction. The parties waive the right to any legal action and trial by jury. The costs of arbitration, including the fees and expenses of the arbitrators, but not including the parties' attorneys' fees, shall initially be paid equally by them. The prevailing party shall be entitled to collect from the other its full costs associated with the arbitration, including reasonable attorneys' fees. All aspects of any arbitration shall be permanently kept confidential and not disclosed in any form or manner to any entity, media, or person, and the parties shall jointly move the court entering judgment on the arbitration award to so order. Any arbitration must be commenced within two (2) years from the date when the cause of arbitration accrues, or it will be forever barred. The right of arbitration shall accrue, and the two (2) year limitation period shall begin to run on the date the breach, damage, or injury is sustained and not when the resulting damage or harm is discovered.
12. **CHOICE OF LAW, JURISDICTION AND VENUE:** Any Auction matter shall be exclusively construed and governed in accordance with the laws of the State of Arkansas without regard to its conflict of laws principles. The exclusive jurisdiction and venue for any controversy or claim between the parties shall be the County of Garland in the State of Arkansas.
13. **MISCELLANEOUS:** The Terms of Auction shall bind Bidders and their agents, assigns, attorneys, beneficiaries, brokers, directors, distributes, employees, executors, heirs, legatees, officers, representatives, shareholders and successors in interest. No deletion, modification, supplement, or waiver of any provision of the Terms of Auction shall be made, except by Auctioneer's written revision or announcement at the Auction.
14. **OFFERS:** If an offer is submitted to the seller during the marketing period or the online bidding time period, the seller reserves the right to cancel the auction at his / her discretion.

ATTENTION: LAKESIDE SCHOOL DISTRICT HOME BUYERS & REAL ESTATE INVESTORS!
1,766+/- SF, 3 Bedroom/ 2 Bath, Well Maintained Brick & Vinyl Home ~ 1,080+/- SF Shop Building
~ (3) Lots Totaling 0.9+/- Acres ~ High Demand Property Conveniently Located 1 Mile from the
MLK Expressway Malvern Road Exit ~ Selling Onsite w/Live, Online Bidding Available ~
SELLING REGARDLESS OF PRICE TO THE HIGHEST BIDDER!

**GARLAND COUNTY LAKESIDE SCHOOL
DISTRICT ABSOLUTE HOME AUCTION
WEDNESDAY ~ JULY 28, 2021 ~ 11:00 A.M.
118 STELLA STREET ~ HOT SPRINGS, AR 71913**

DIRECTIONS: From Exit 9 of MLK Expressway in Hot Springs, Travel 1/4 Mile East on HWY
270/Malvern Rd. & Turn Right onto Westinghouse Dr. ~ Travel 0.8 Mi. & Turn Left onto Stella St. ~
Watch for Auction Sign & Home on the Right.

REAL ESTATE DESCRIPTION: This 1,766+/- SF, 3 Bedroom/ 2 Bath Well Maintained, Single-Story, Brick
& Vinyl Home Sits on (3) Level Lots Totaling 0.9+/- Acres in Lakeside School District ~ Home is Move-in-
Ready & has Recently been Updated w/New Carpet in the Bedrooms & New LED Light Fixtures & Ceiling
Fans ~ 1,080+/- SF Shop Building & Attached 2-Car Carport ~ This Property, Conveniently Located on a
Quiet Street just off Westinghouse Drive, Less than 1.5+/- Miles from MLK Expressway Exit 9 (Malvern
Ave.) & Lakeside School, is **Selling Regardless of Price to the Highest Bidder on Auction Day!** ~ Home
Consists of a Living Area w/Rock Fireplace ~ Kitchen w/Newer S/S Appliances ~ Dining Room ~ Inviting
Sunroom ~ (3) Bedrooms ~ Full Bath ~ Laundry Room w/Pantry Closet ~ Large Utility/Mudroom w/ 2nd Full
Bathroom ~ Back Deck & Fenced Backyard ~ (2) Poured Concrete Driveways ~ 30x36 SF Cedar Siding
Exterior Shop Building w/Overhead Door & Storage Room ~ Portable Outbuilding ~ House Sits on (3) Lots
(42, 43 & 44) in C.J. Irwin Subdivision w/Plenty of Room to Add onto the Existing Home or Build a Second
House ~ All City Utilities, Including Electricity, City Water, City Sewer & Natural Gas ~ **Offers Made Prior to
Auction Day are Welcome & Encouraged!** ~ **REMEMBER, THIS INCREDIBLE LAKESIDE SCHOOL
DISTRICT PROPERTY IS SELLING REGARDLESS OF PRICE ON AUCTION DAY!** ~ For Additional
Information, Photos & Online Bidding Instructions, Visit WilsonAuctioneers.com or Contact our
Office at 501-624-1825.

TERMS ON REAL ESTATE: \$20,000.00 Cashier's Check *made Payable in Your Name or Wilson
Auctioneers, Inc.* Down Day of Auction, as Earnest Money ~ Balance Due at Closing ~ Closing within 30
Days ~ Title Insurance with Warranty Deed Provided at Closing ~ Property Sold Free & Clear of any Liens
& Encumbrances ~ 10% Buyer's Premium ~ **Offers Prior to Auction Day are Welcome.**

SPECIAL INSPECTION: Saturday, July 10th, from 10:00 a.m. until 2:00 p.m. ~ Contact Agent, *Doug
Westgate* at 501-815-4004/ doug@wilsonauctioneers.com ~ Doors Open & Auctioneers will be On-
site at 10:00 a.m. for Inspection on Auction Day.

Announcements made day of sale take precedence over printed material.

WILSON REAL ESTATE AUCTIONEERS, INC.
Leading Real Estate Auctioneers "Since 1961"
501-624-1825 * PB00000481, Joe Wilson
WEBSITE: WilsonAuctioneers.com - AAL #4