


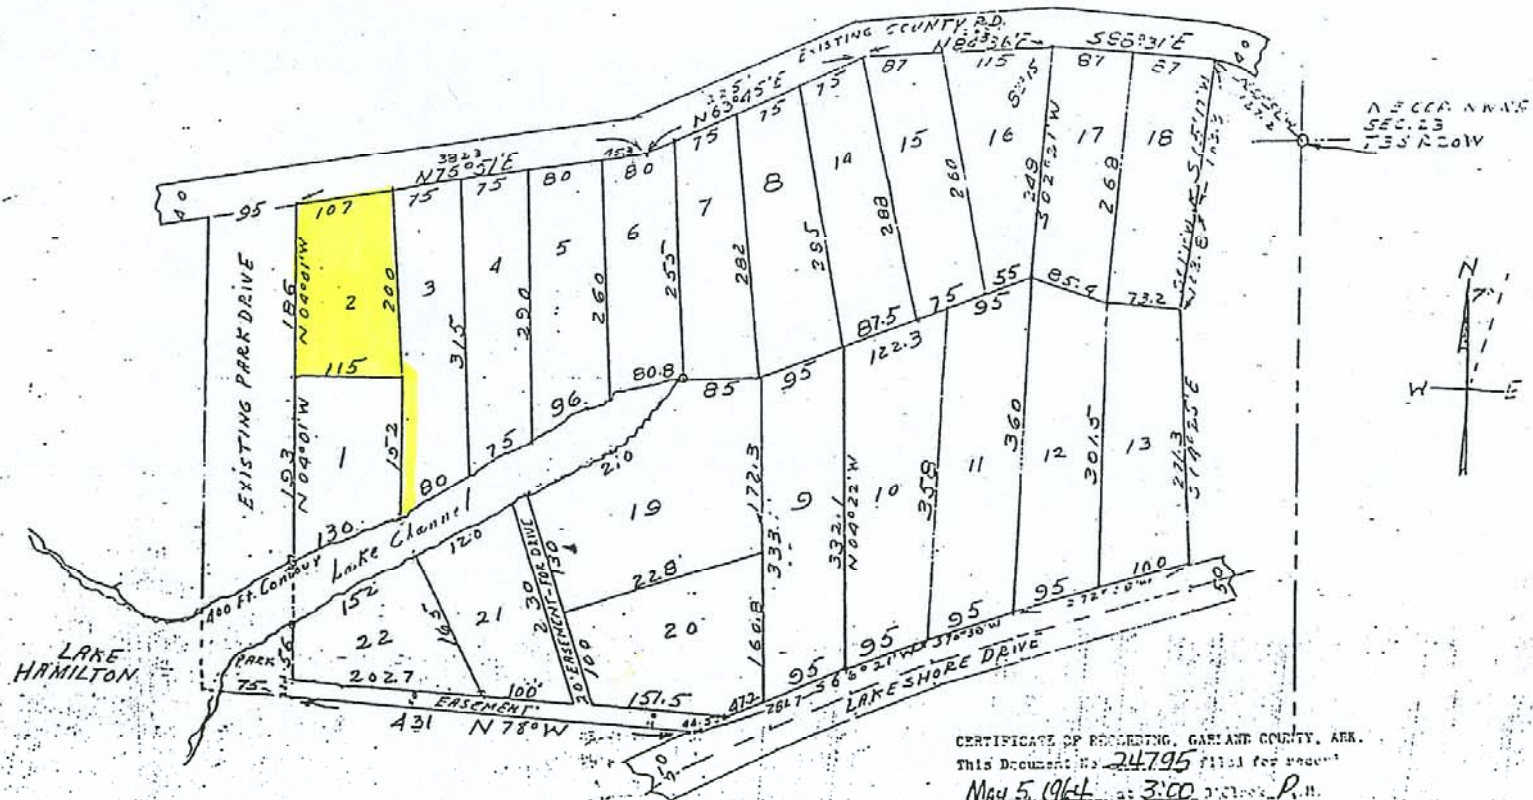

CERTIFICATE OF RECORDING, GARLAND COUNTY, ARK.
 This Document No. 24795 filed for record
May 5, 1964 at 3:00 o'clock P.M.
 Recorded in Book 2 at Page 11
 Bill of Survey, Deed Book Vol. _____ Page _____
Shirley F. Wille, Jr.
 Shirley Willard, Circuit Clerk

RESURVEY OF PART OF BLOCK ONE
 CHAPPEL HILL SUBDIVISION

DESCRIBED AS FOLLOWS: COMMENCING AT THE N.E. CORNER OF THE NW 1/4 NE 1/4 SEC. 33 T. 35 R. 20 W. IN GARLAND COUNTY, ARKANSAS; THENCE N 50° 52' W 127.2' TO THE POINT OF BEGINNING; THENCE S 5° 17' W 163.3' FT.; THENCE S 7° 10' W 163.8' FT.; THENCE S 0° 25' E 271.3' FT. TO THE NORTH BOUNDARY OF LAKE SHORE DRIVE; THENCE S 72° 09' W 195.8' FT.; THENCE S 70° 38' W 95' FT.; THENCE S 66° 21' W 281.7' FT. THENCE N 78° W 431' FT.; THENCE N 4° 01' W 78.1' FT. TO THE 400 FT. CONTOUR OF LAKE HAMILTON; THENCE FOLLOWING THE 400 FT. CONTOUR IN A NORTHEASTERLY DIRECTION 302' FT. TO THE SOUTHWEST CORNER OF LOT 7; THENCE FOLLOWING THE 400 FT. CONTOUR IN A SOUTHWESTERLY DIRECTION 361.8' FT. TO THE SOUTHWEST CORNER OF LOT 1; THENCE N 4° 01' W 319' FT. TO THE SOUTH BOUNDARY OF EXISTING COUNTY ROAD; THENCE N 76° 51' E 382.3' FT.; THENCE N 63° 45' E 225' FT.; THENCE N 84° 36' E 202' FT.; THENCE S 58° 31' E 114' FT. TO THE POINT OF BEGINNING. CONTAINING 22 LOTS
 DATE MAY 4, 1964
 SCALE 1" = 100'

Byrd E. Cordier
 County Surveyor
 Hot Spring County