

CERTIFIED SURVEY MAP NO. _____

VOLUME 11

PAGE _____

LOCATED IN THE FRACTIONAL NE1/4 OF THE NW1/4,
AND IN THE SE1/4 OF THE NW1/4, ALL SECTION 3,
T31N, R13W. TOWN OF SHERIDAN, DUNN COUNTY,
WISCONSIN.


PREPARED FOR: Herbert Glaser Jr.

PREPARED BY: Lee Villeneuve, R.L.S.

Approved by the Dunn County Zoning Office
this ____ day of August, 2002.

Cleo Herrick, Ass't Zoning Administrator.

BASIS OF BEARINGS IS THE NORTH / SOUTH 1/4
LINE OF SECTION 3, T31N, R13W, WHICH IS
ASSUMED TO BEAR N01°48'48"E.

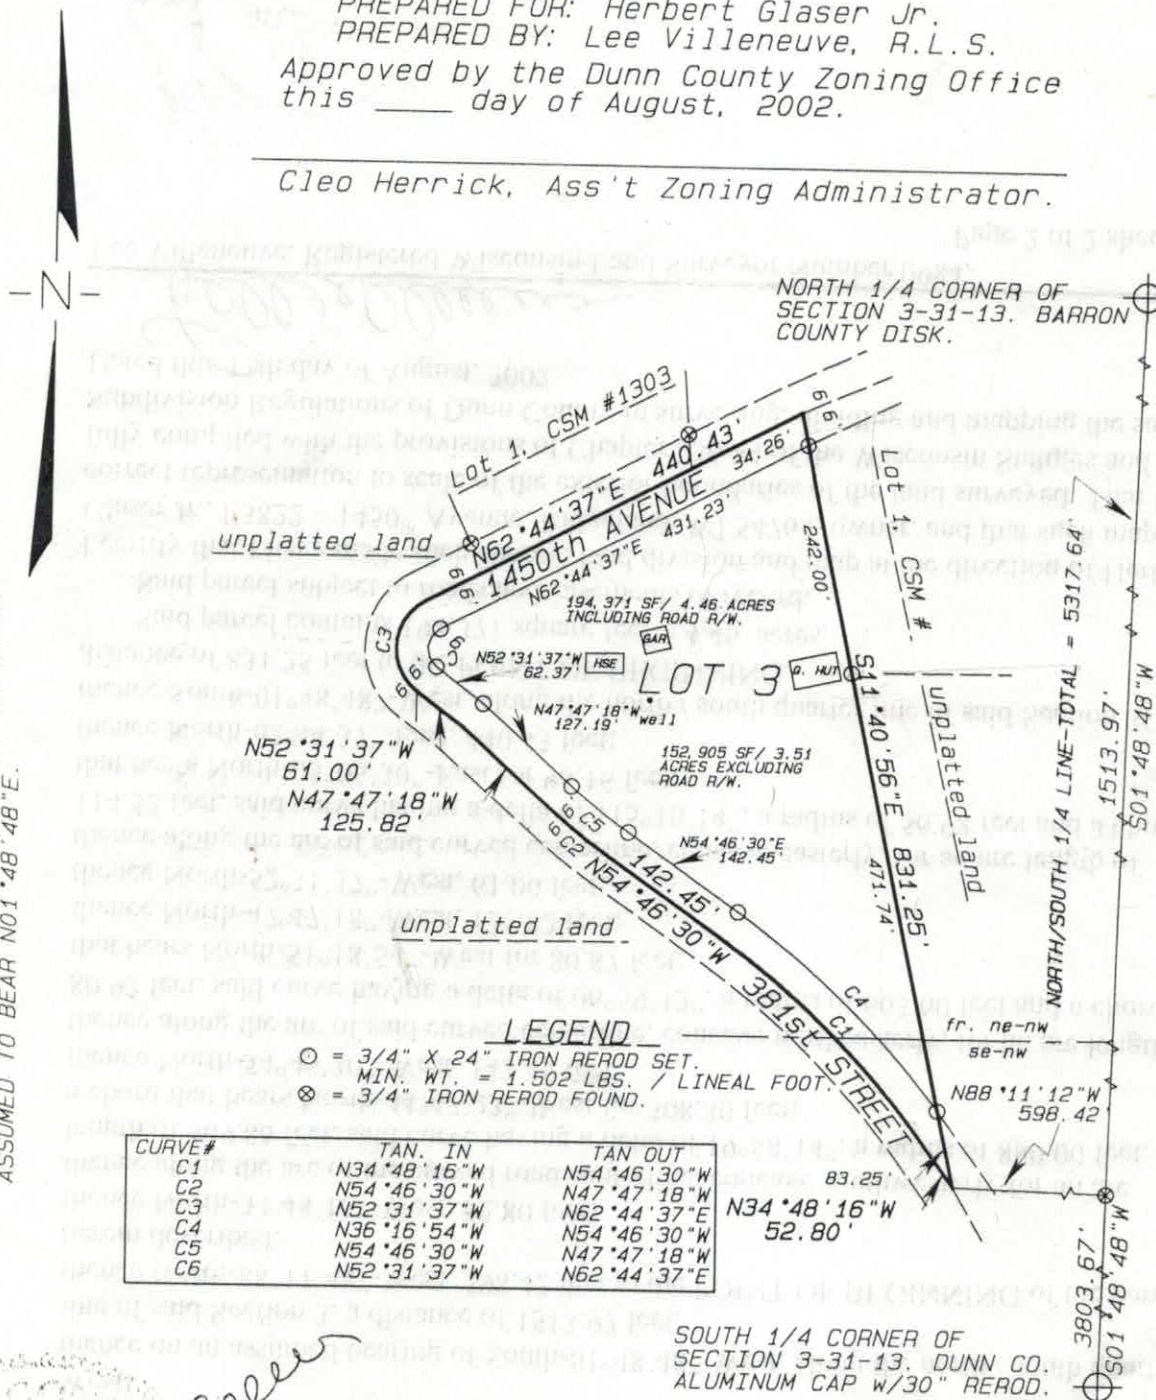

LEGEND

- = 3/4" X 24" IRON REROD SET.
MIN. WT. = 1,502 LBS. / LINEAL FOOT.
- ⊗ = 3/4" IRON REROD FOUND.

CURVE#	TAN. IN	TAN OUT
C1	N34°48'16"W	N54°46'30"W
C2	N54°46'30"W	N47°47'18"W
C3	N52°31'37"W	N62°44'37"E
C4	N36°16'54"W	N54°46'30"W
C5	N54°46'30"W	N47°47'18"W
C6	N52°31'37"W	N62°44'37"E

CURVE	DELTA	RADIUS	ARC	CHORD BEARING	CHORD
C1	19°58'14"	889.00'	309.86'	S44°47'23"E	308.30'
C2	6°59'12"	663.60'	80.92'	N51°16'54"W	80.87'
C3	115°16'14"	56.92'	114.52'	N05°06'30"E	96.16'
C4	18°29'36"	922.00'	297.60'	N45°31'42"W	296.30'
C5	6°59'12"	630.60'	76.90'	N51°16'55"W	76.85'
C6	115°16'20"	23.92'	48.13'	N05°06'30"E	40.42'

GRAPHIC SCALE

1"=200'

