

LAKELAND PARK
BROOKLYN PARK, MN.

PLAYBOOSTER W/TENDERDECKS

JOB # S12485

E.F.A.

5-13-94

ACTUAL SIZE:

WJS
31'-9" X 24'-10"

AREA REQUIRED:

44'-9" X 38'-10"

SCALE:

1/4" = 12"


PHASE I



POST/ARCH LENGTHS

- A = 148"
- B = 132"
- C = 124"
- D = 116"
- E = 108"

* HAVE BEEN ADJUSTED
NOTE: POST LENGTHS
FOR FUTURE PHASE

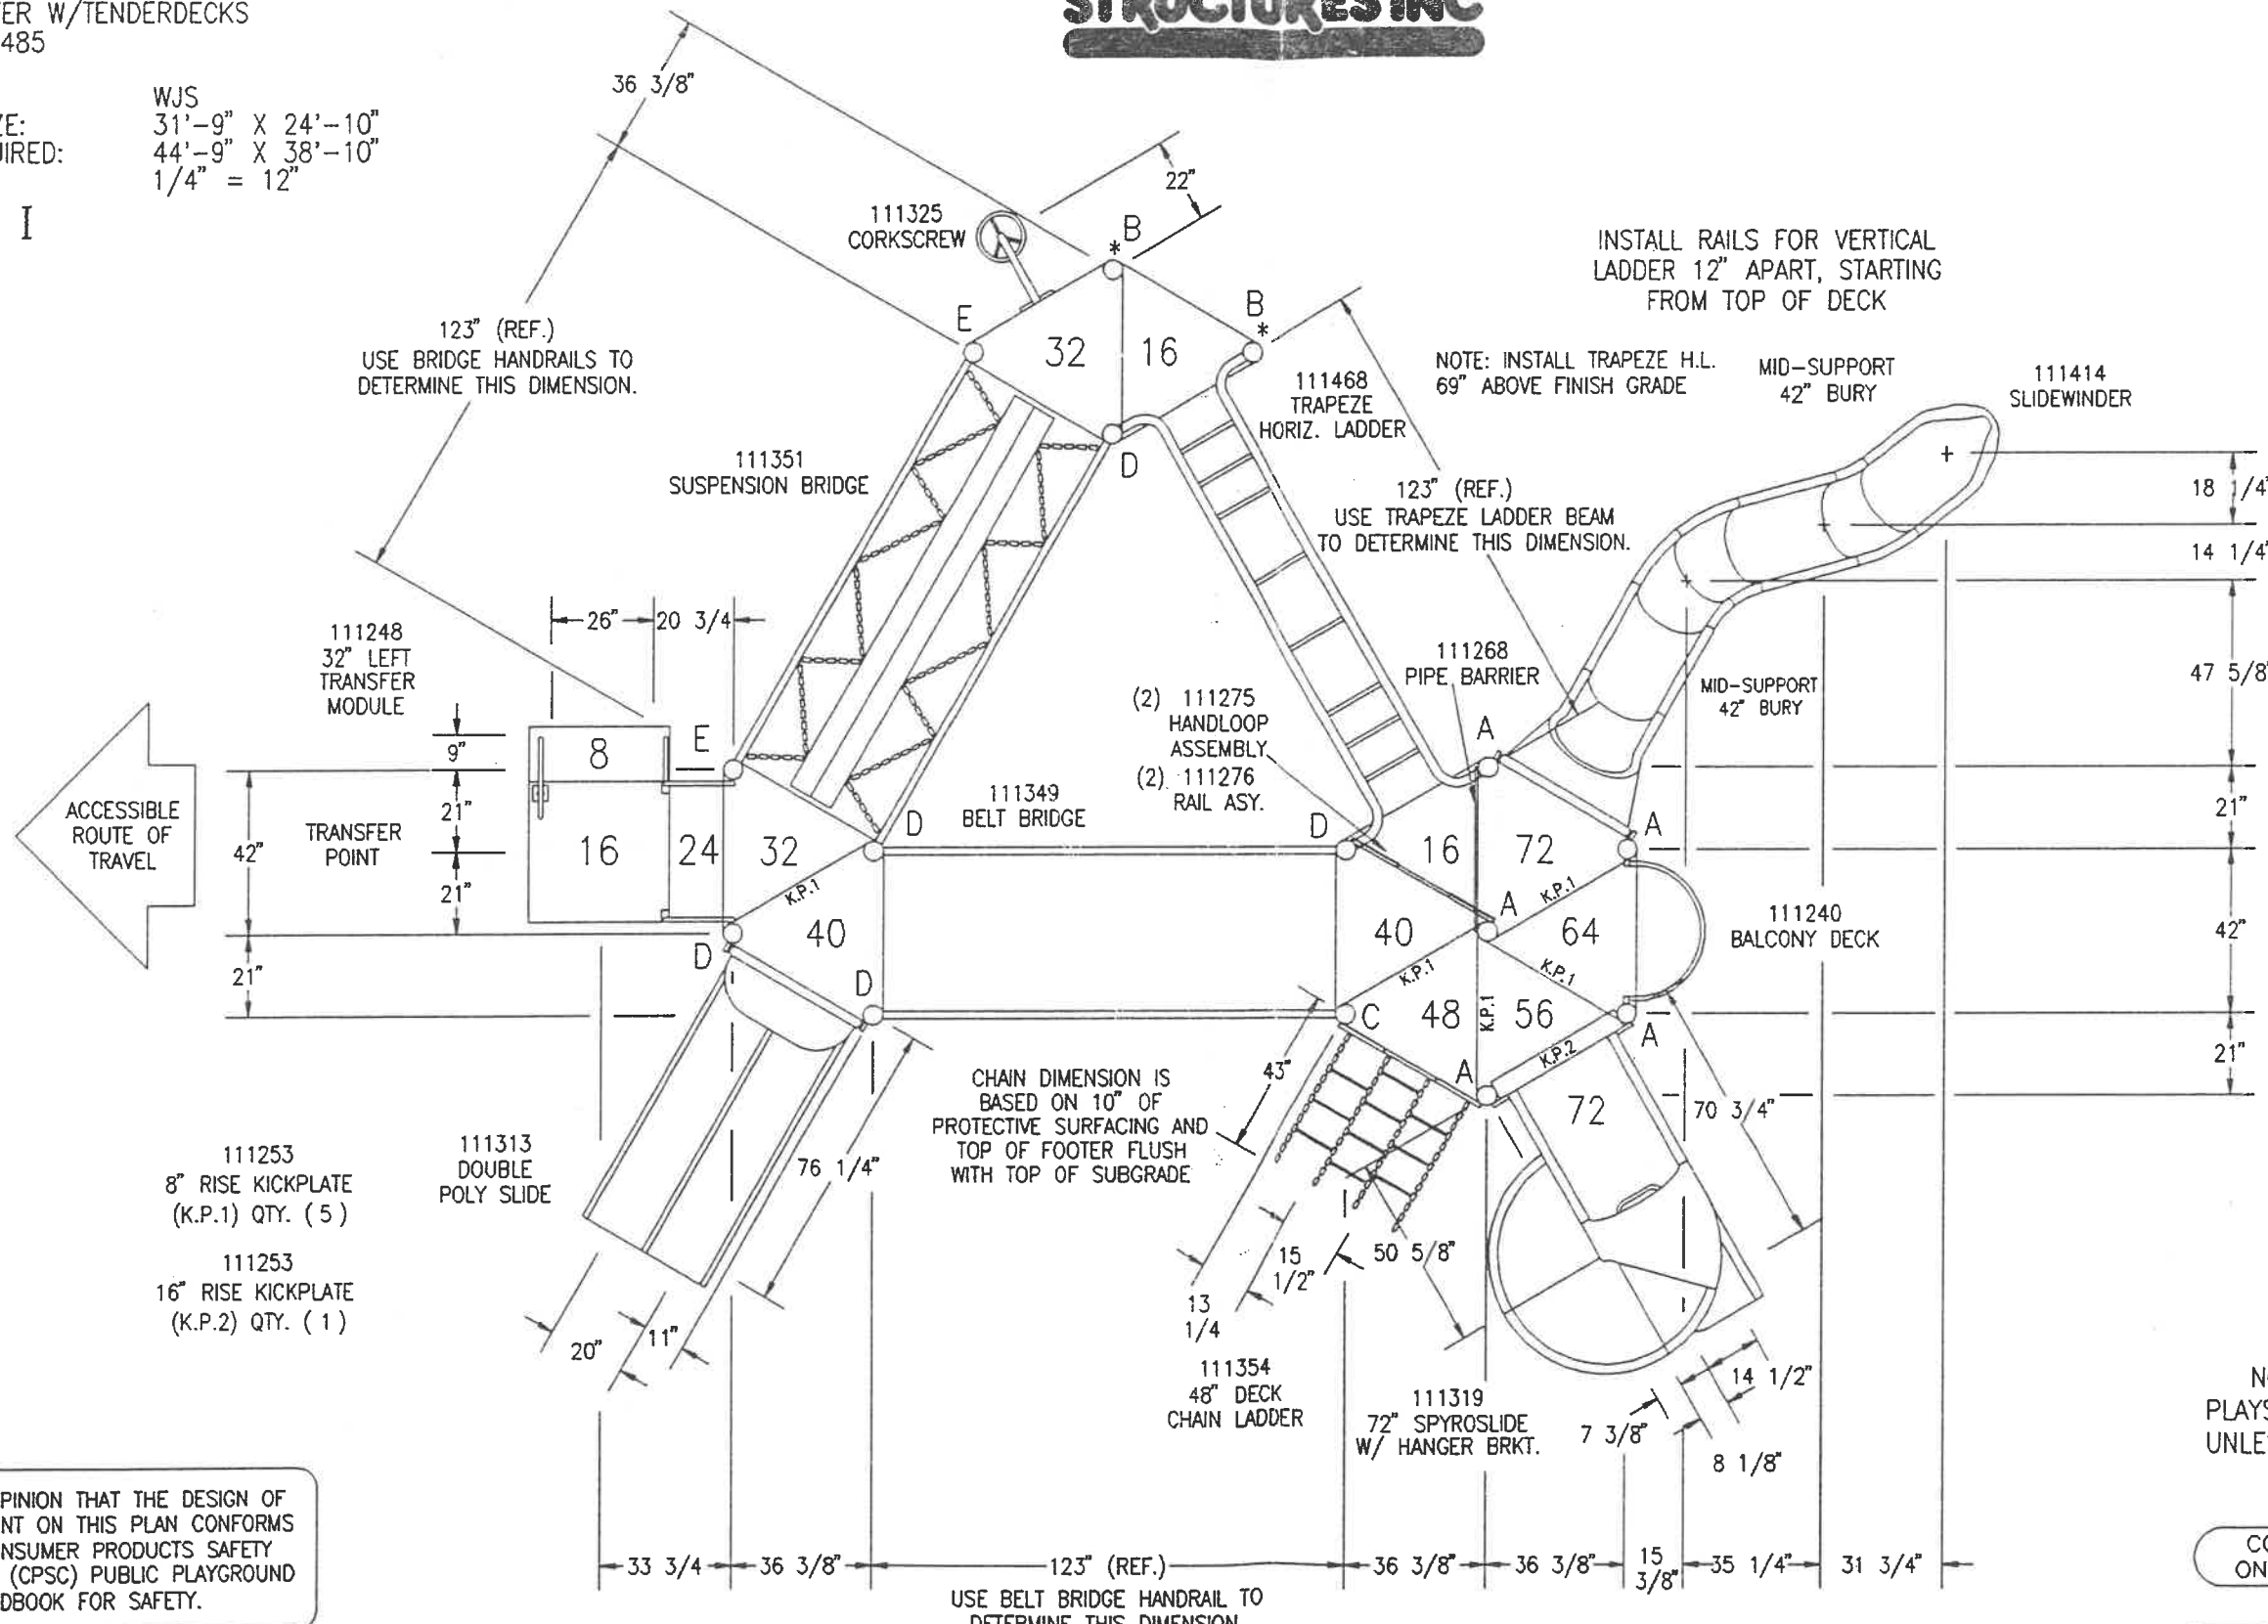

IT IS OUR OPINION THAT THE DESIGN OF THE EQUIPMENT ON THIS PLAN CONFORMS TO THE CONSUMER PRODUCTS SAFETY COMMISSIONS (CPSC) PUBLIC PLAYGROUND HANDBOOK FOR SAFETY.

THIS PLAYSTRUCTURE IS DESIGNED FOR AGES 5-12 YEARS

CONCRETE FOOTINGS REQUIRED ON ALL IN-GROUND COMPONENTS

NOTE: ALL ABOVE DIMENSIONS ARE REFERENCE DIMENSIONS. REFER TO YOUR INDIVIDUAL COMPONENT INSTALLATION INSTRUCTIONS FOR DETAILS.

Commitment Counts... Excellence Shows

LAKELAND PARK
BROOKLYN PARK, MN.

PLAYBOOSTER W/TENDERDECKS

JOB # S12485

E.F.A.

5-13-94

ACTUAL SIZE:

WJS
31'-9" X 24'-10"

AREA REQUIRED:


44'-9" X 38'-10"

SCALE:

1/4" = 12"

PHASE I

**LANDSCAPE
STRUCTURES INC**

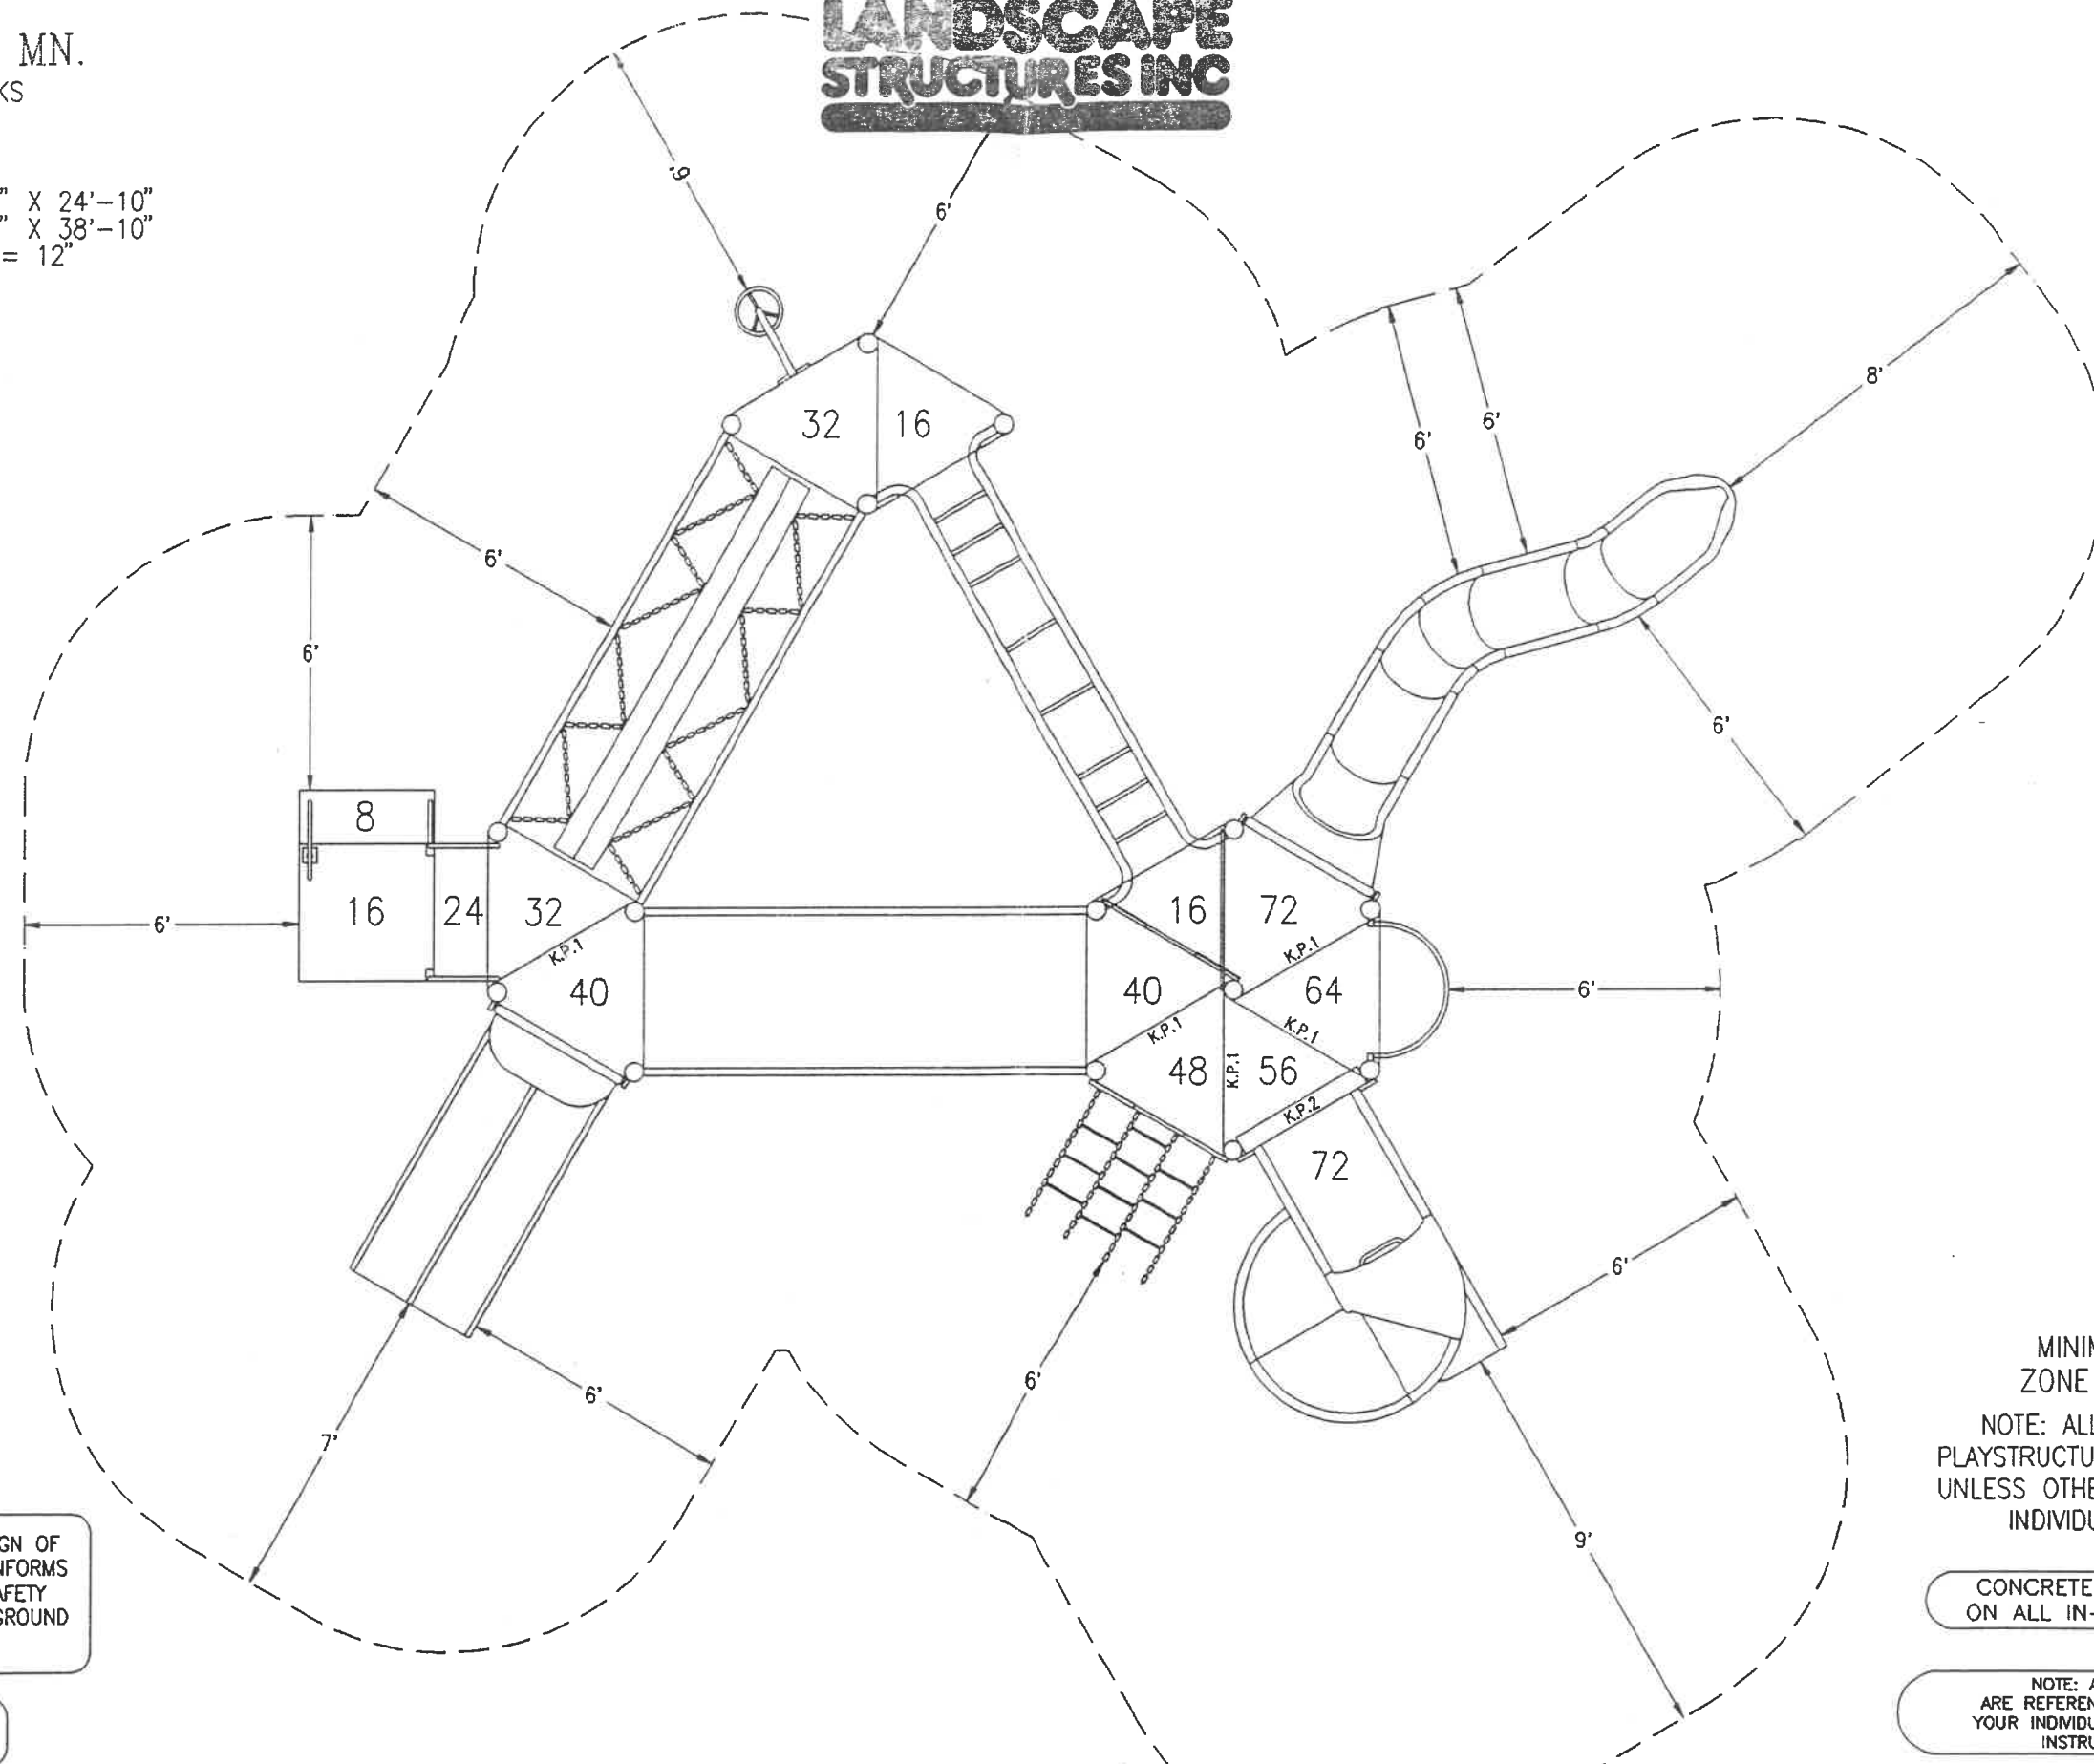

IT IS OUR OPINION THAT THE DESIGN OF THE EQUIPMENT ON THIS PLAN CONFORMS TO THE CONSUMER PRODUCTS SAFETY COMMISSIONS (CPSC) PUBLIC PLAYGROUND HANDBOOK FOR SAFETY.

THIS PLAYSTRUCTURE IS DESIGNED FOR AGES 5-12 YEARS

MINIMUM-USE
ZONE REQUIRED
NOTE: ALL CLAMPS ON THIS
PLAYSTRUCTURE ARE TO BE GREEN
UNLESS OTHERWISE NOTED BY THE
INDIVIDUAL COMPONENT.

CONCRETE FOOTINGS REQUIRED
ON ALL IN-GROUND COMPONENTS

NOTE: ALL ABOVE DIMENSIONS
ARE REFERENCE DIMENSIONS. REFER TO
YOUR INDIVIDUAL COMPONENT INSTALLATION
INSTRUCTIONS FOR DETAILS.

Commitment Counts... Excellence Shows