



SURVEY EXHIBIT

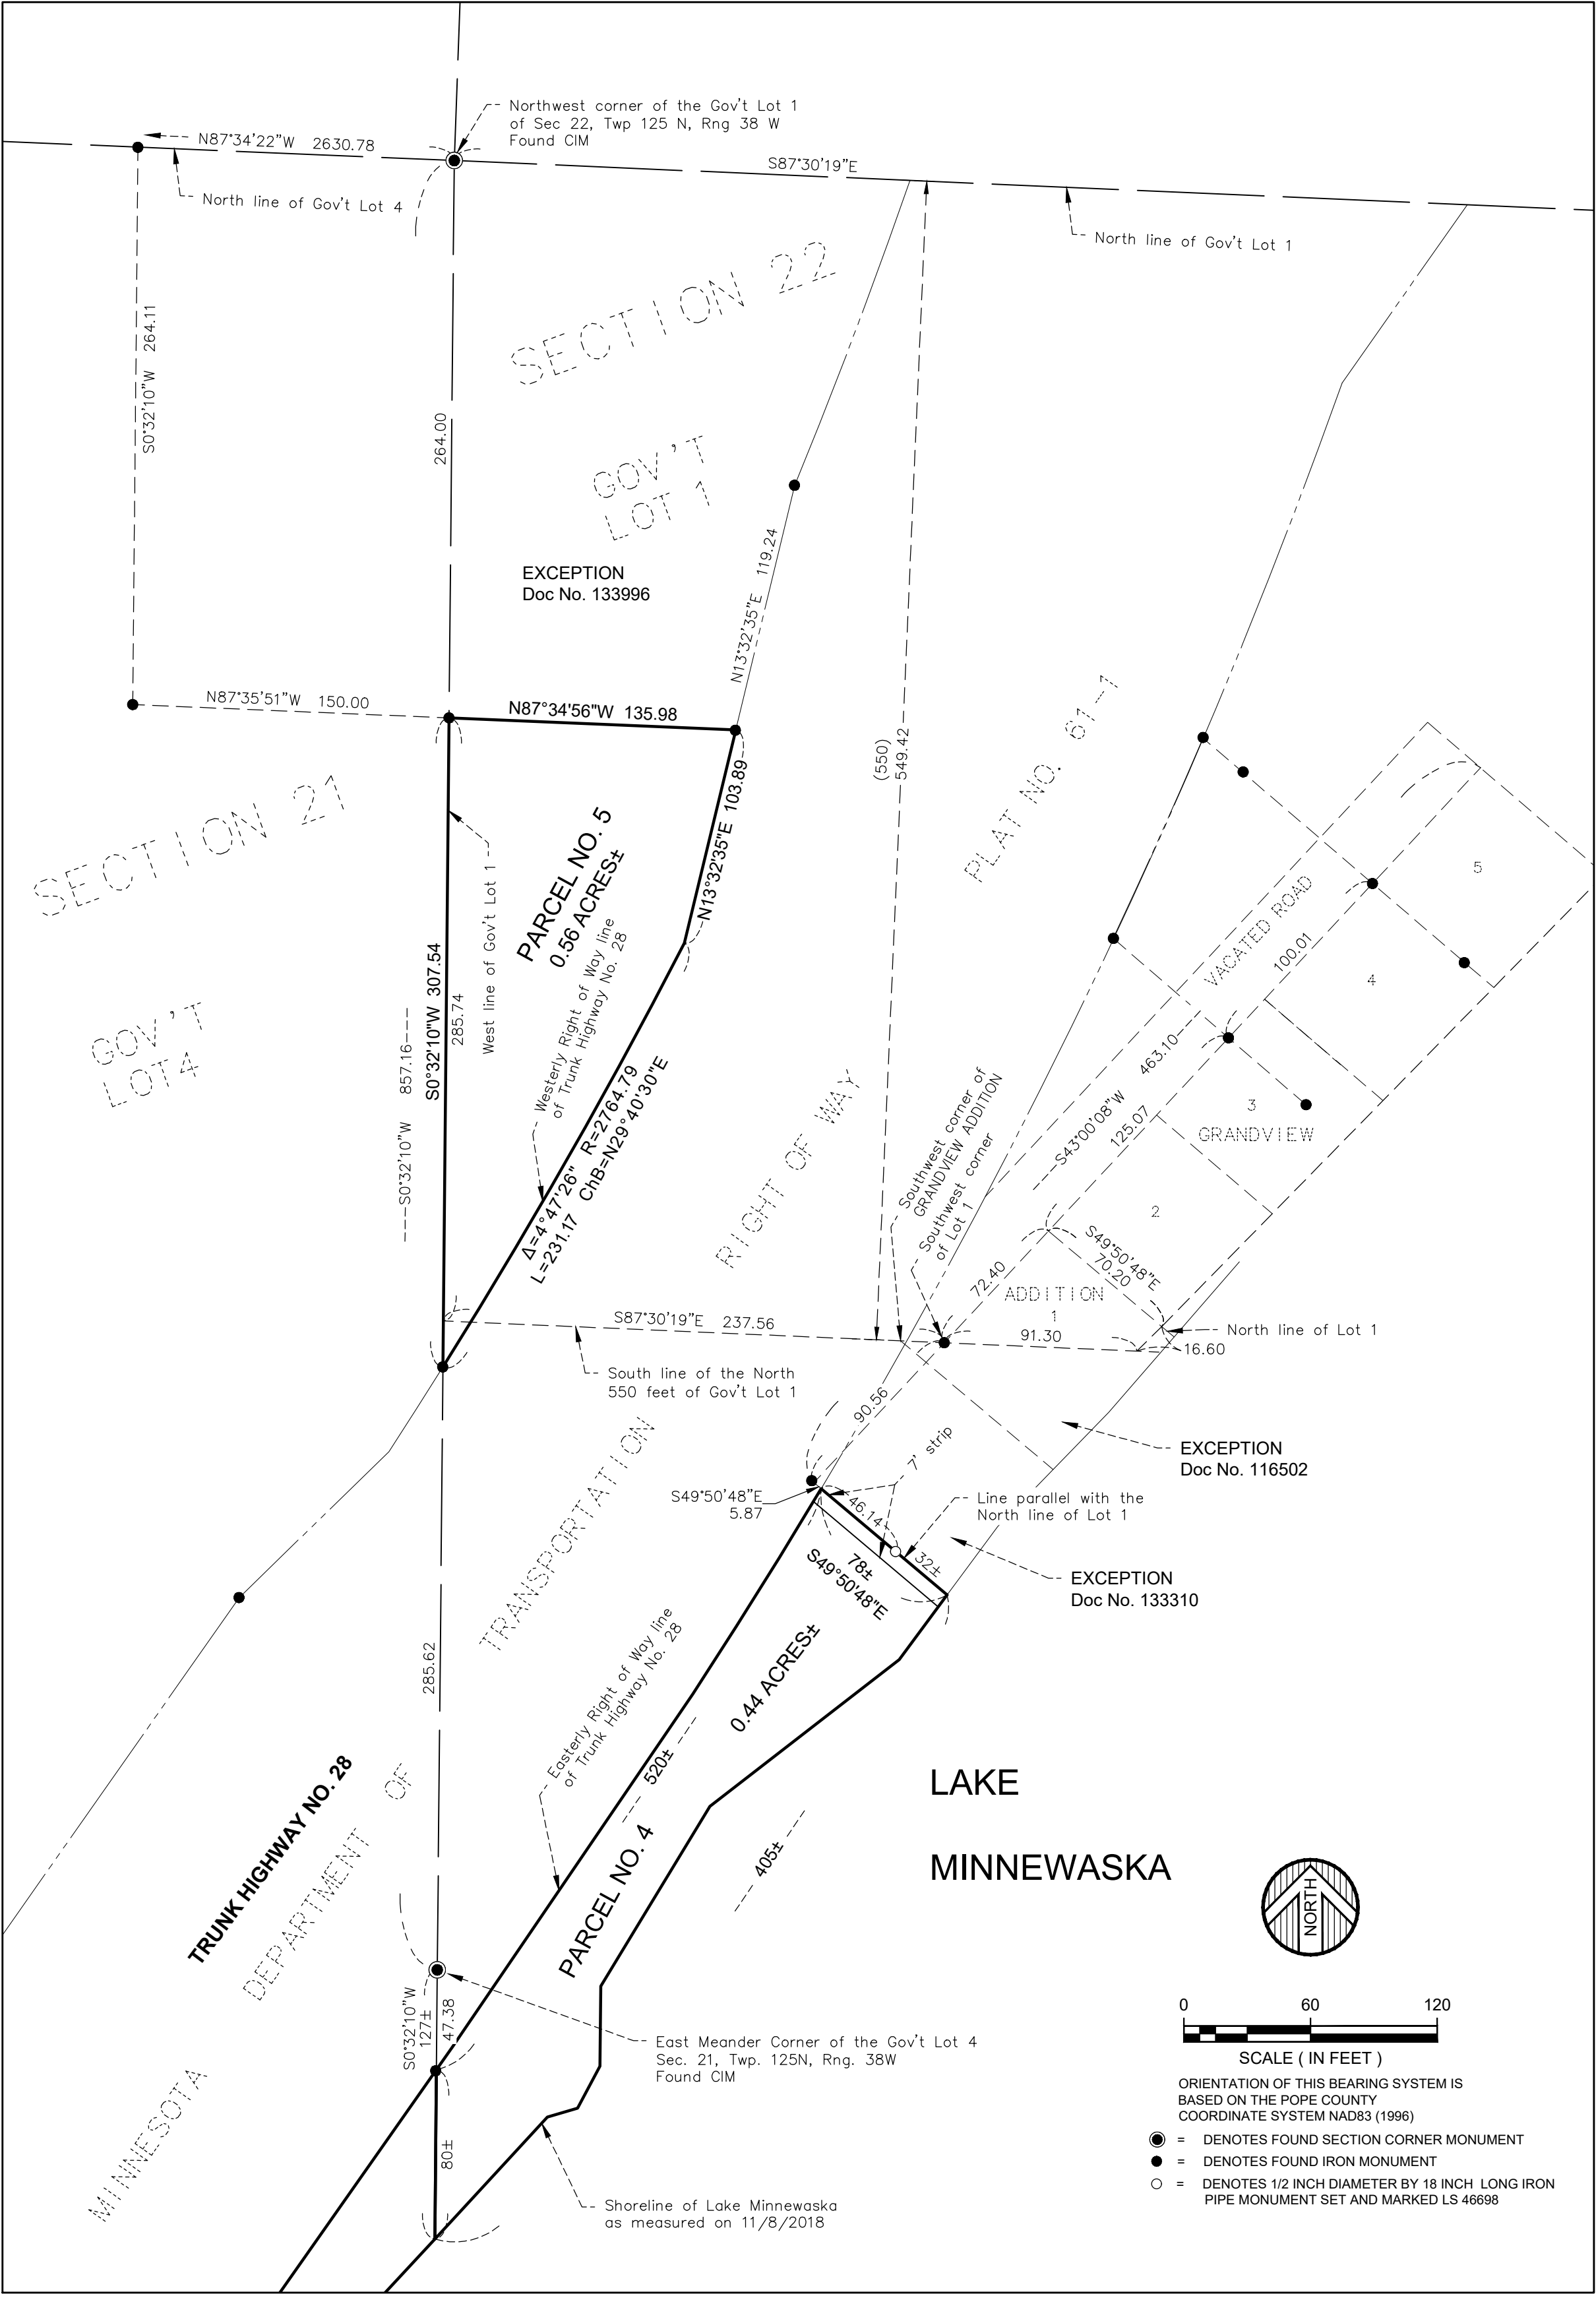

DATE:	APRIL 30, 2019	DATE:		AMENDMENTS:		BY:		PREPARED FOR: HELEN ANDERSON
SCALE:	AS SHOWN							I HEREBY CERTIFY THAT THIS SURVEY, PLAN, OR REPORT WAS PREPARED BY ME OR UNDER MY DIRECT SUPERVISION AND THAT I AM A DULY LICENSED LAND SURVEYOR UNDER THE LAWS OF THE STATE OF MINNESOTA.
DRAWN BY:	JBa							
CHECKED BY:	JBr							
FILE NUMBER:	490A0821.000							JUERGEN BRUNKHORST, LS DATE: 4/30/2019 LIC. NO. 46698

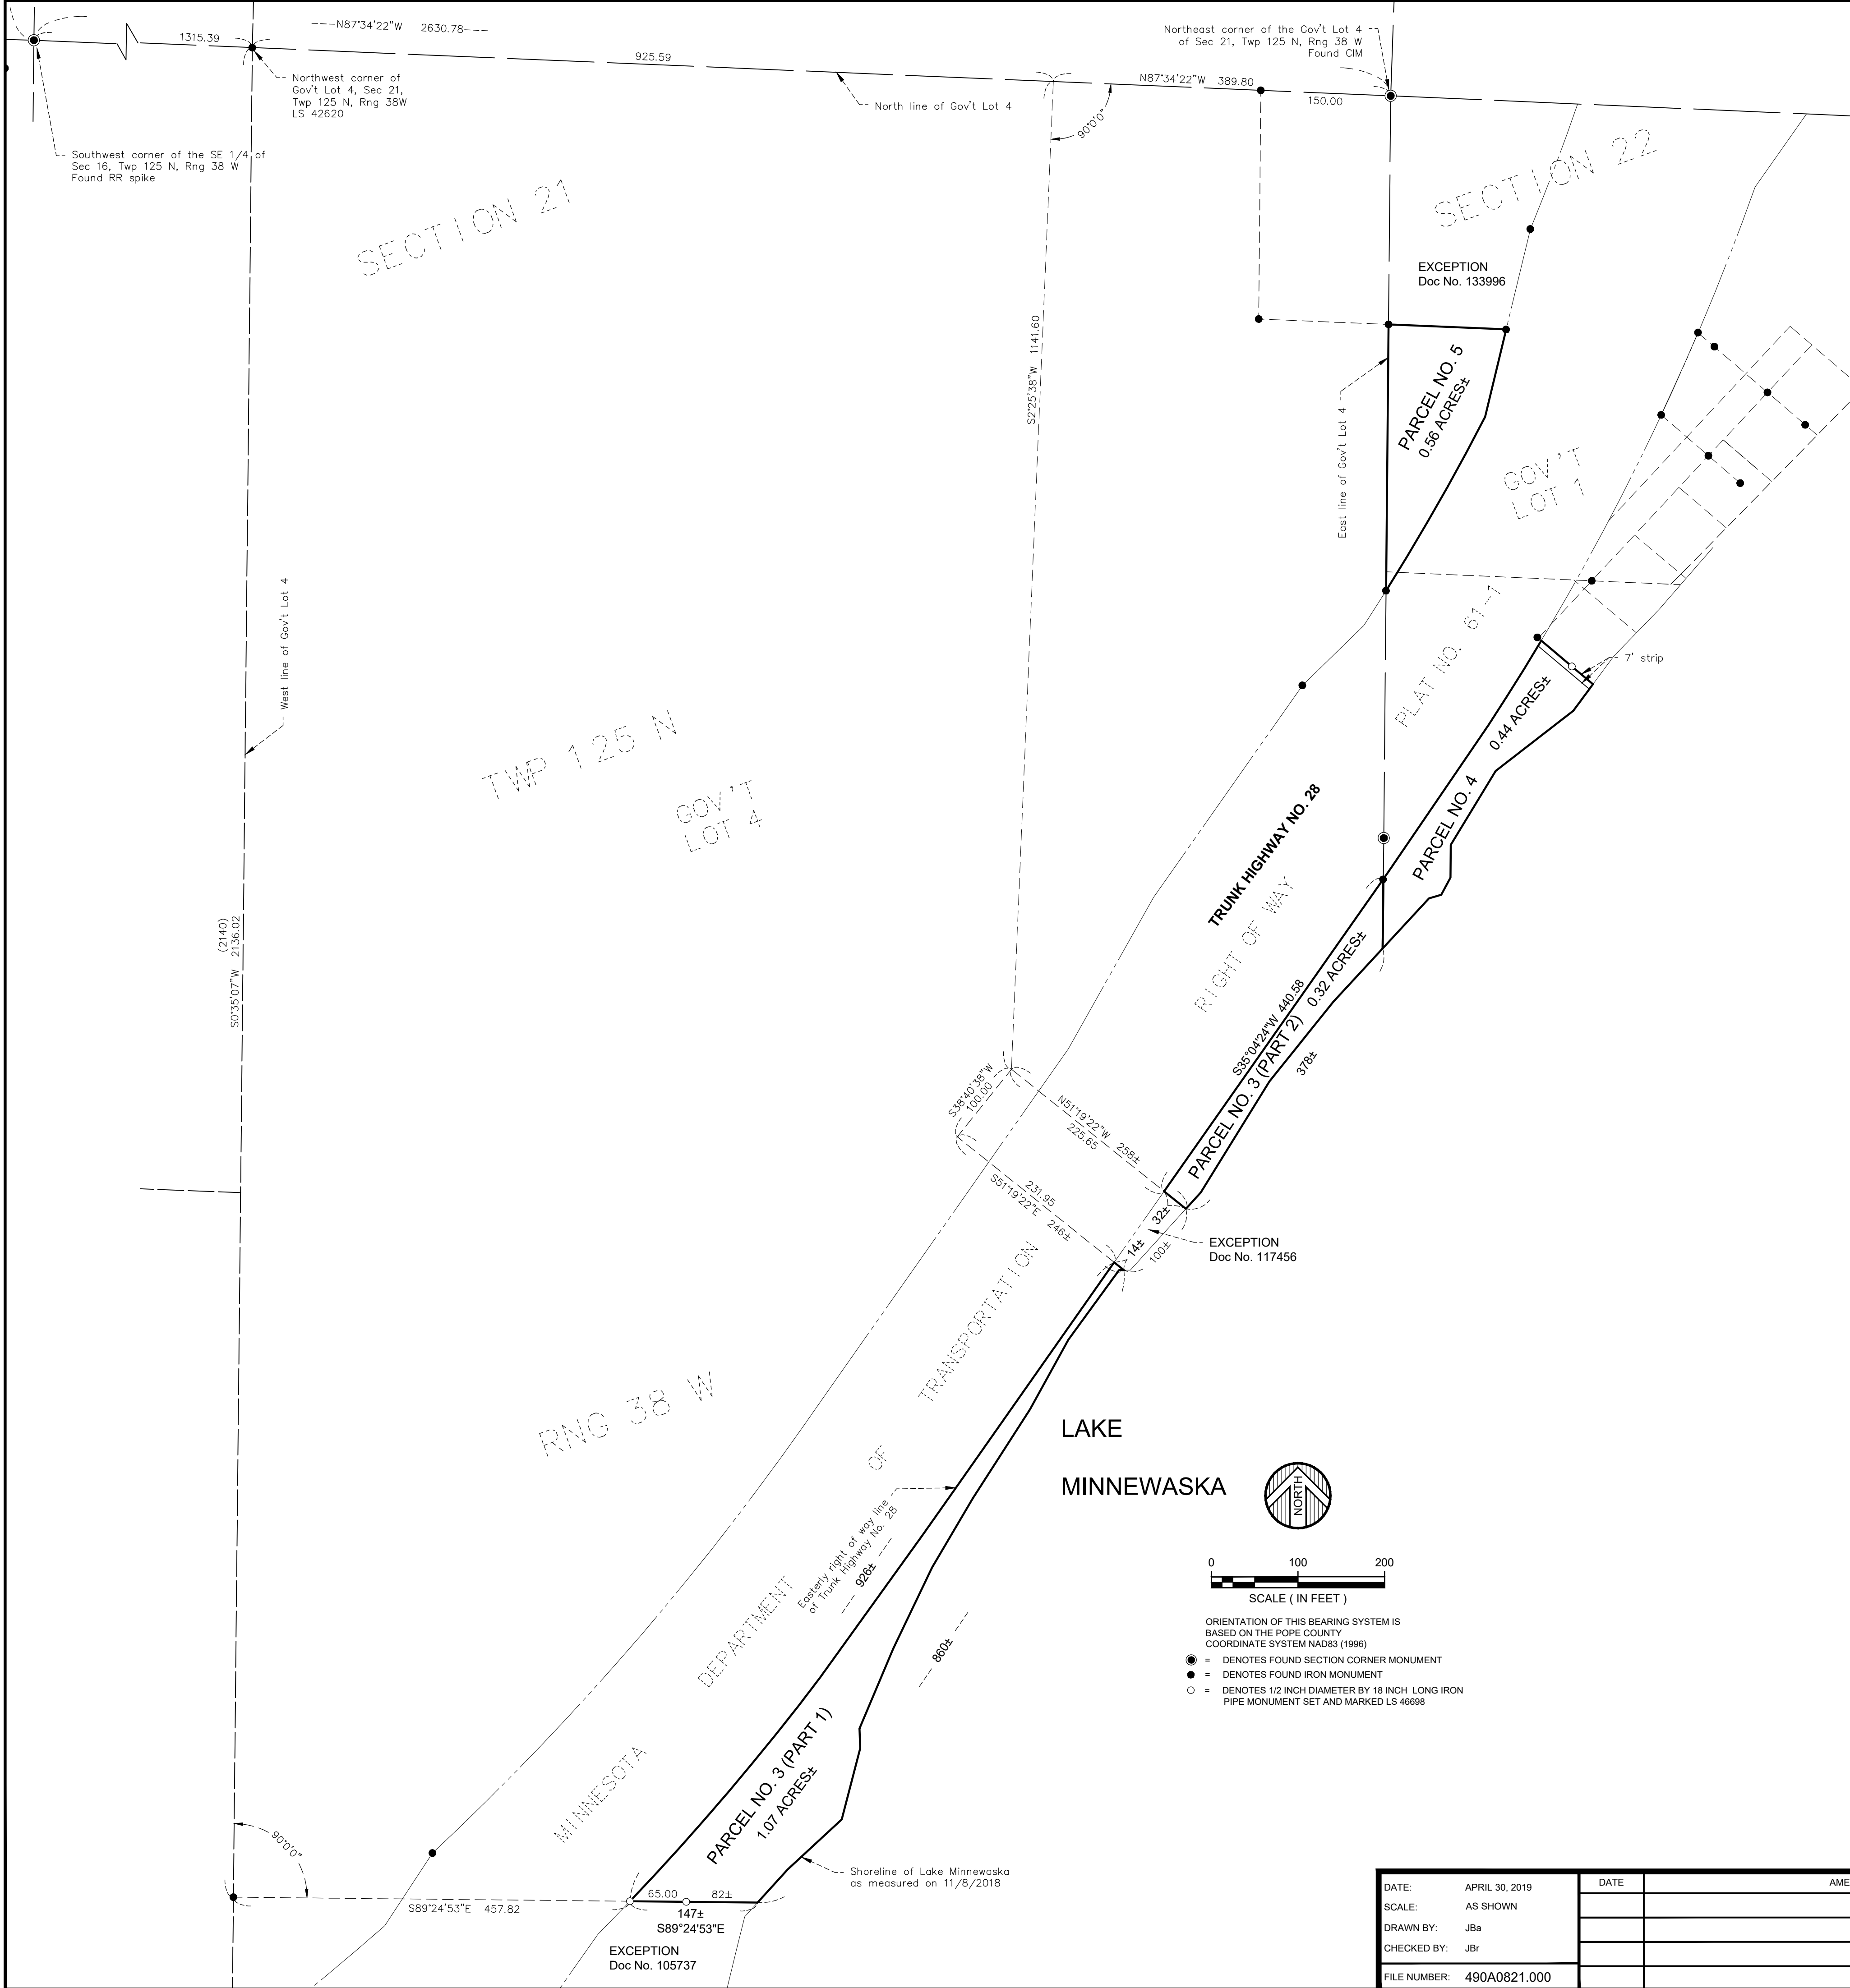

**WIDSETH SMITH NOLTING**  
Engineering | Architecture | Surveying | Environmental