


LAKE HAMILTON

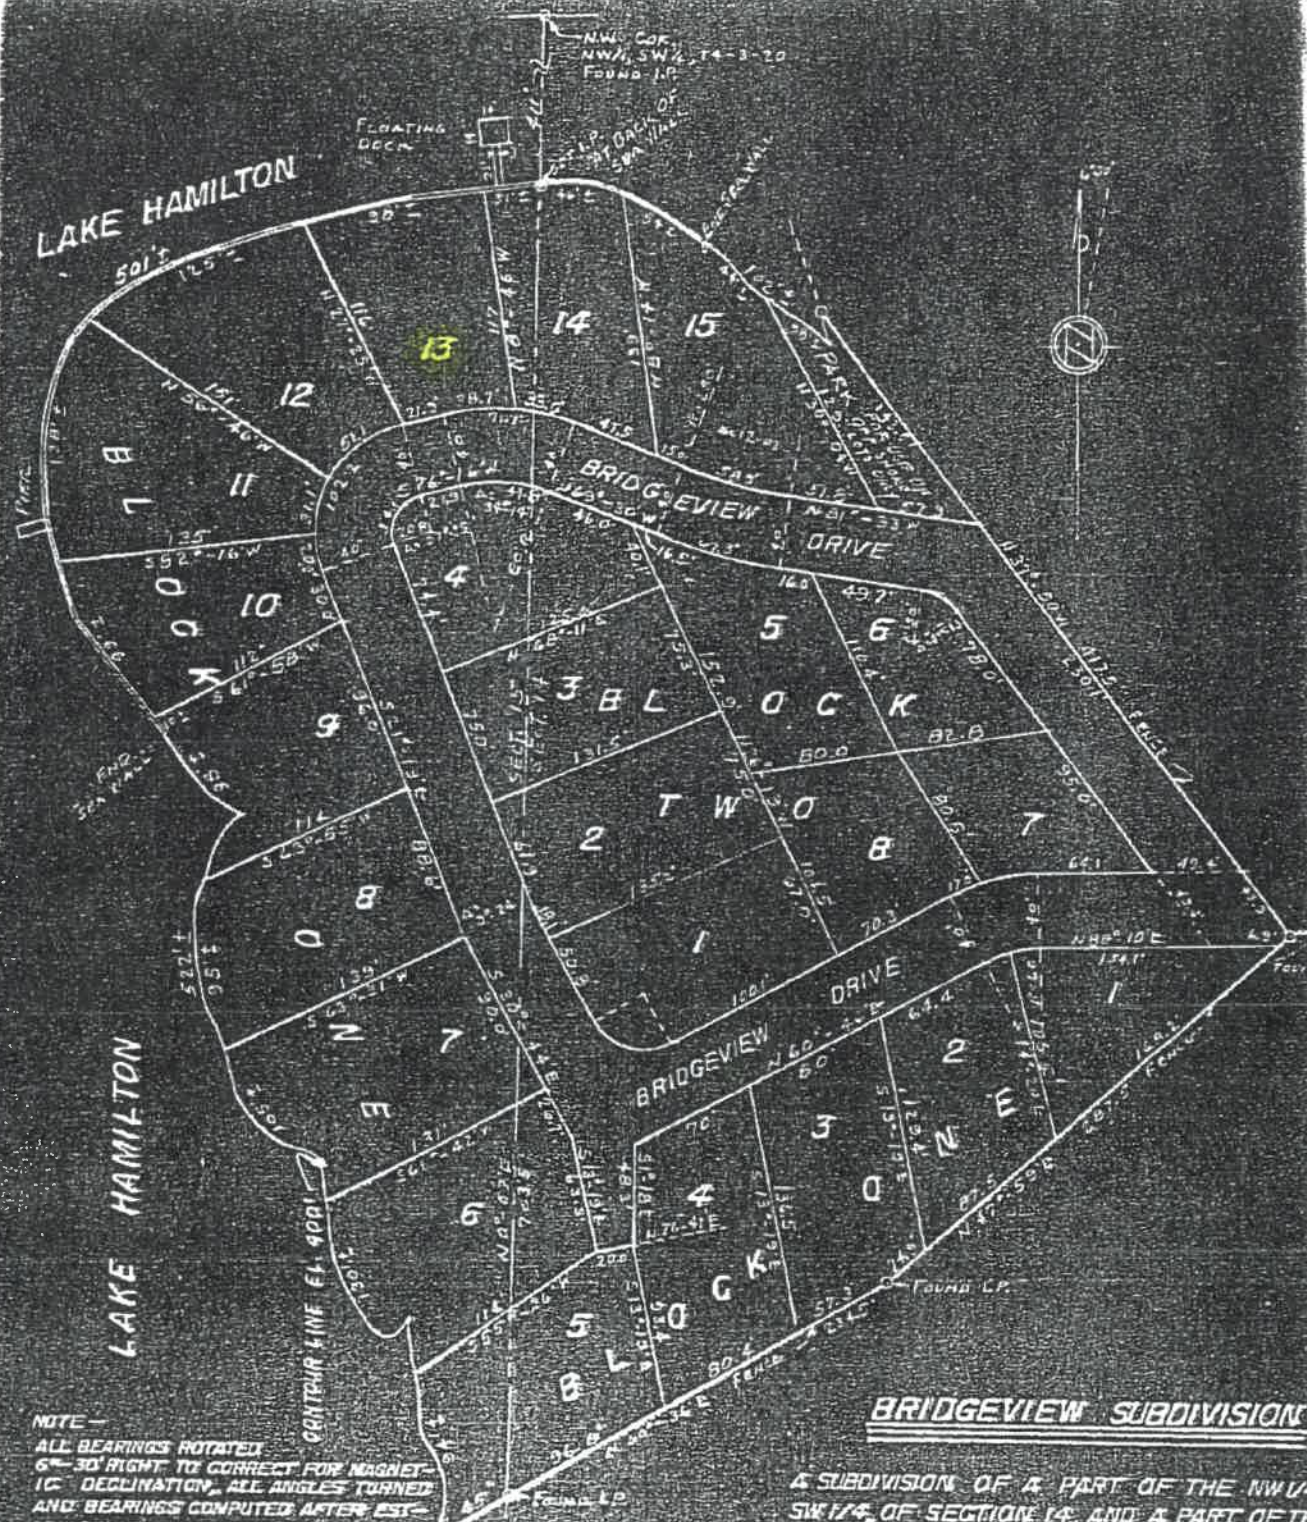

**NOTE -**

ALL BEARINGS ROTATED  
6°-30' RIGHT TO CORRECT FOR MAGNET-  
IC DECLINATION. ALL ANGLES TURNED  
AND BEARINGS COMPUTED AFTER EST-  
ABLISHING CORRECTED MERIDIAN.

**CERTIFICATION -**

I, A. PAUL STALEY, REG. PROF. ENG., DO  
HEREBY CERTIFY THAT, TO THE BEST OF  
MY KNOWLEDGE AND BELIEF -

1. THE PLAT HEREON SHOWN IS A TRUE REPRESENTA-  
TION OF A SURVEY MADE BY ME.
2. ALL DIMENSIONS ARE ACCURATE IN THE ORDER  
OF 1/2500.
3. AFTER LOOKING OVER THE GRANT  
NO ENCROACHMENTS EXIST.

**PLAT OF SURVEY**

SCALE 1" = 50'

**BRIDGEVIEW SUBDIVISION**

A SUBDIVISION OF A PART OF THE NW 1/4  
SW 1/4 OF SECTION 14, AND A PART OF THE  
NE 1/4 SE 1/4 OF SECTION 15, ALL IN T35, R2  
GARLAND CO., ARKANSAS.

SURVEY AND PLAT BY  
A. PAUL STALEY P.E.  
HOT SPRINGS, ARKANSAS  
1-7-63