


plat.

C-J-Batmat-Subdivision of a part of The NE $\frac{1}{4}$ of SE $\frac{1}{4}$ Section.
32-T-5 N-R 13W-Containing 15 Acres-Laying North and West of Lake Conway
Surveyed by B.F. Steiner-Surveyor-Feby-5th-8-1952-

Initial point-The North-West Corner of The NE $\frac{1}{4}$ of SE $\frac{1}{4}$
Variation of Compass Needle, 5.37 deg East.

Scale 100 ft To an Inch

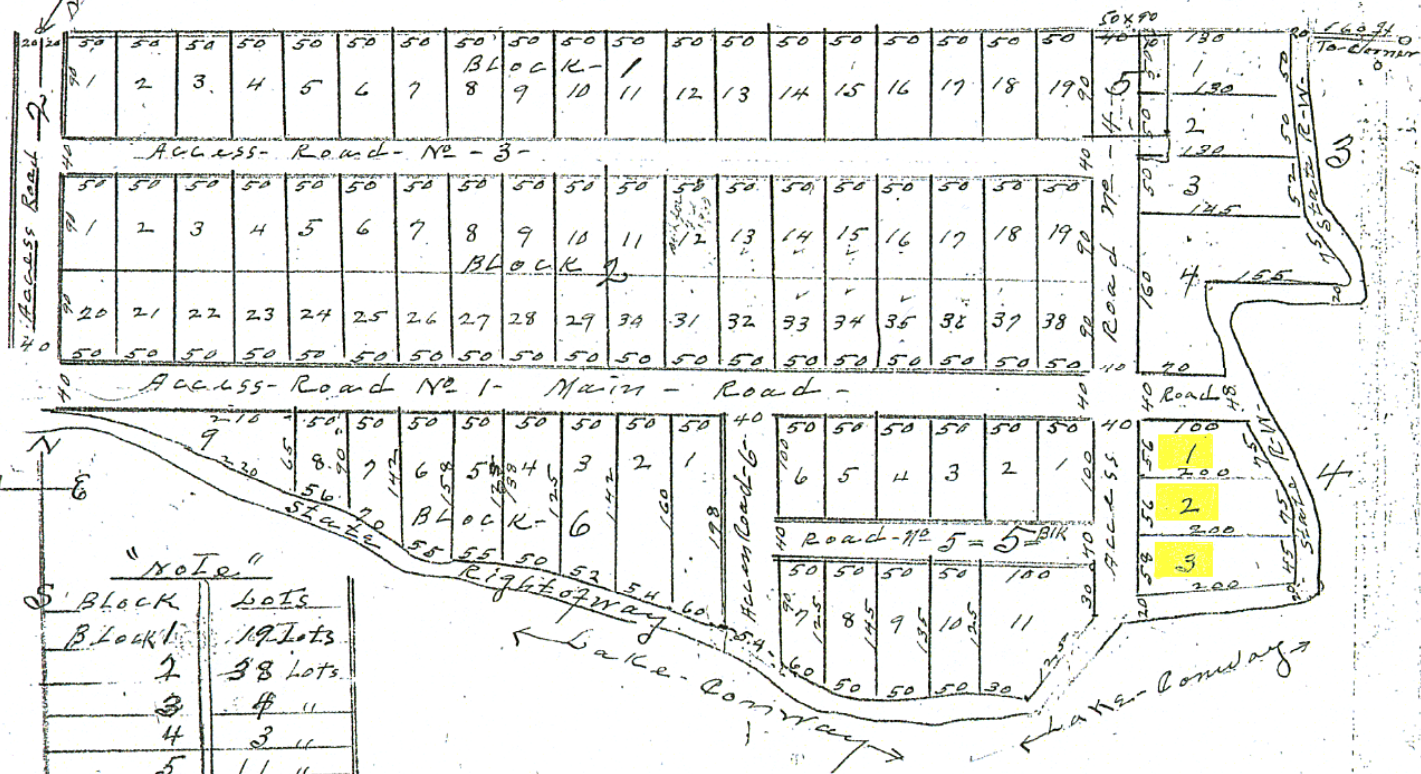

"Note."

Block	Lots
Block 1	19 Lots
2	38 Lots
3	4 "
4	3 "
5	11 "
Block-6	9 "
Total	84-Lots.

CERTIFICATE OF RECORD

STATE OF ARKANSAS }
County of Faulkner }
I, S. F. Ford Circuit Clerk and Ex-Officio Recorder within and for
the county and state aforesaid, do hereby certify that the annexed and foregoing instrument of writing was
filed for record in my office on the 13 day of Feb 1952
at 9 o'clock A M. and the same is now duly recorded with acknowledgment and certificate
thereon, in record book A page 174
In Testimony Whereof, I have hereunto set my hand and affixed the seal of said court, this 13th
day of Feb 19 52.
S. F. Ford Clerk
By _____ D. C.

176/149